




PUBLIC MARKET




CONCERT SETTING




LITTLE LIBRARY

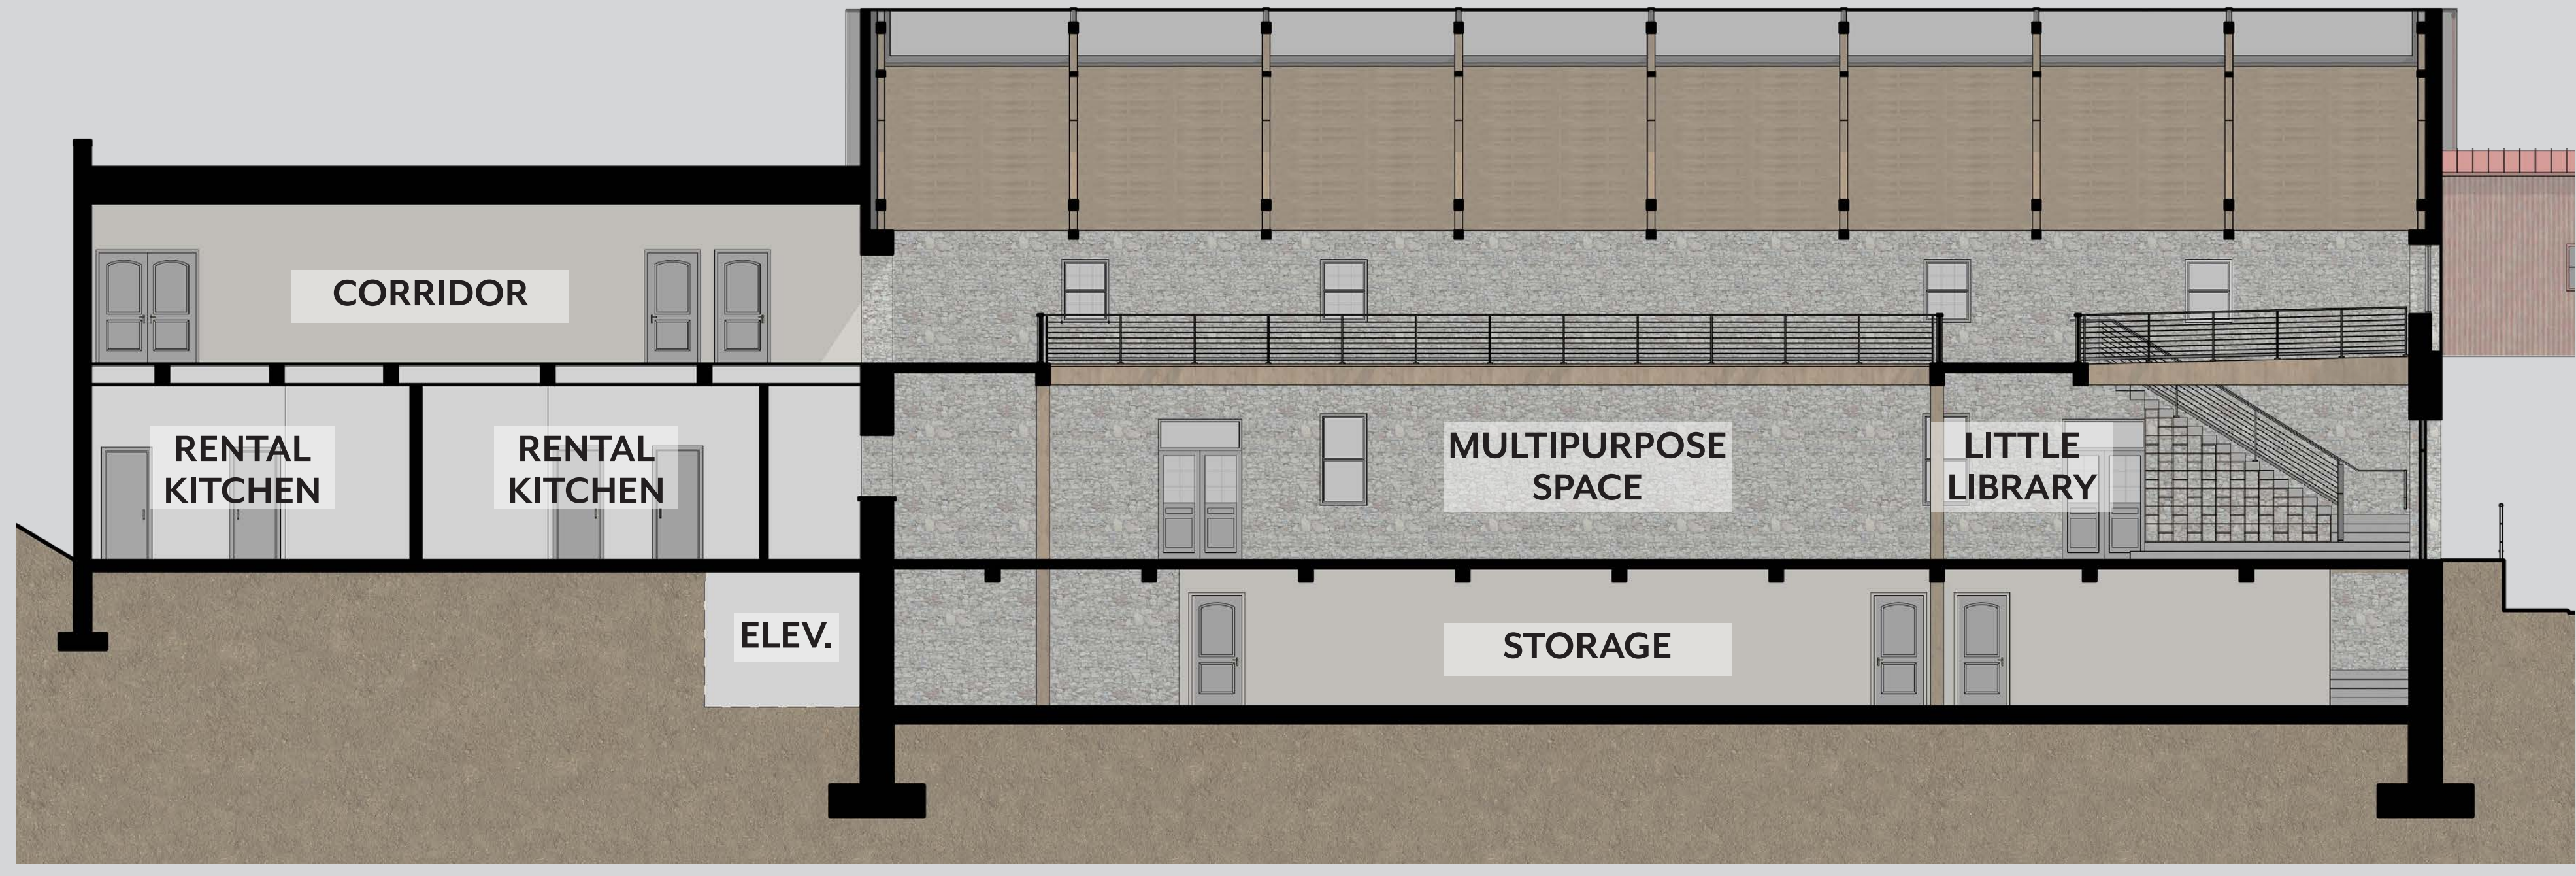


BUILDING SECTION
SCALE 1/8" = 1'-0"

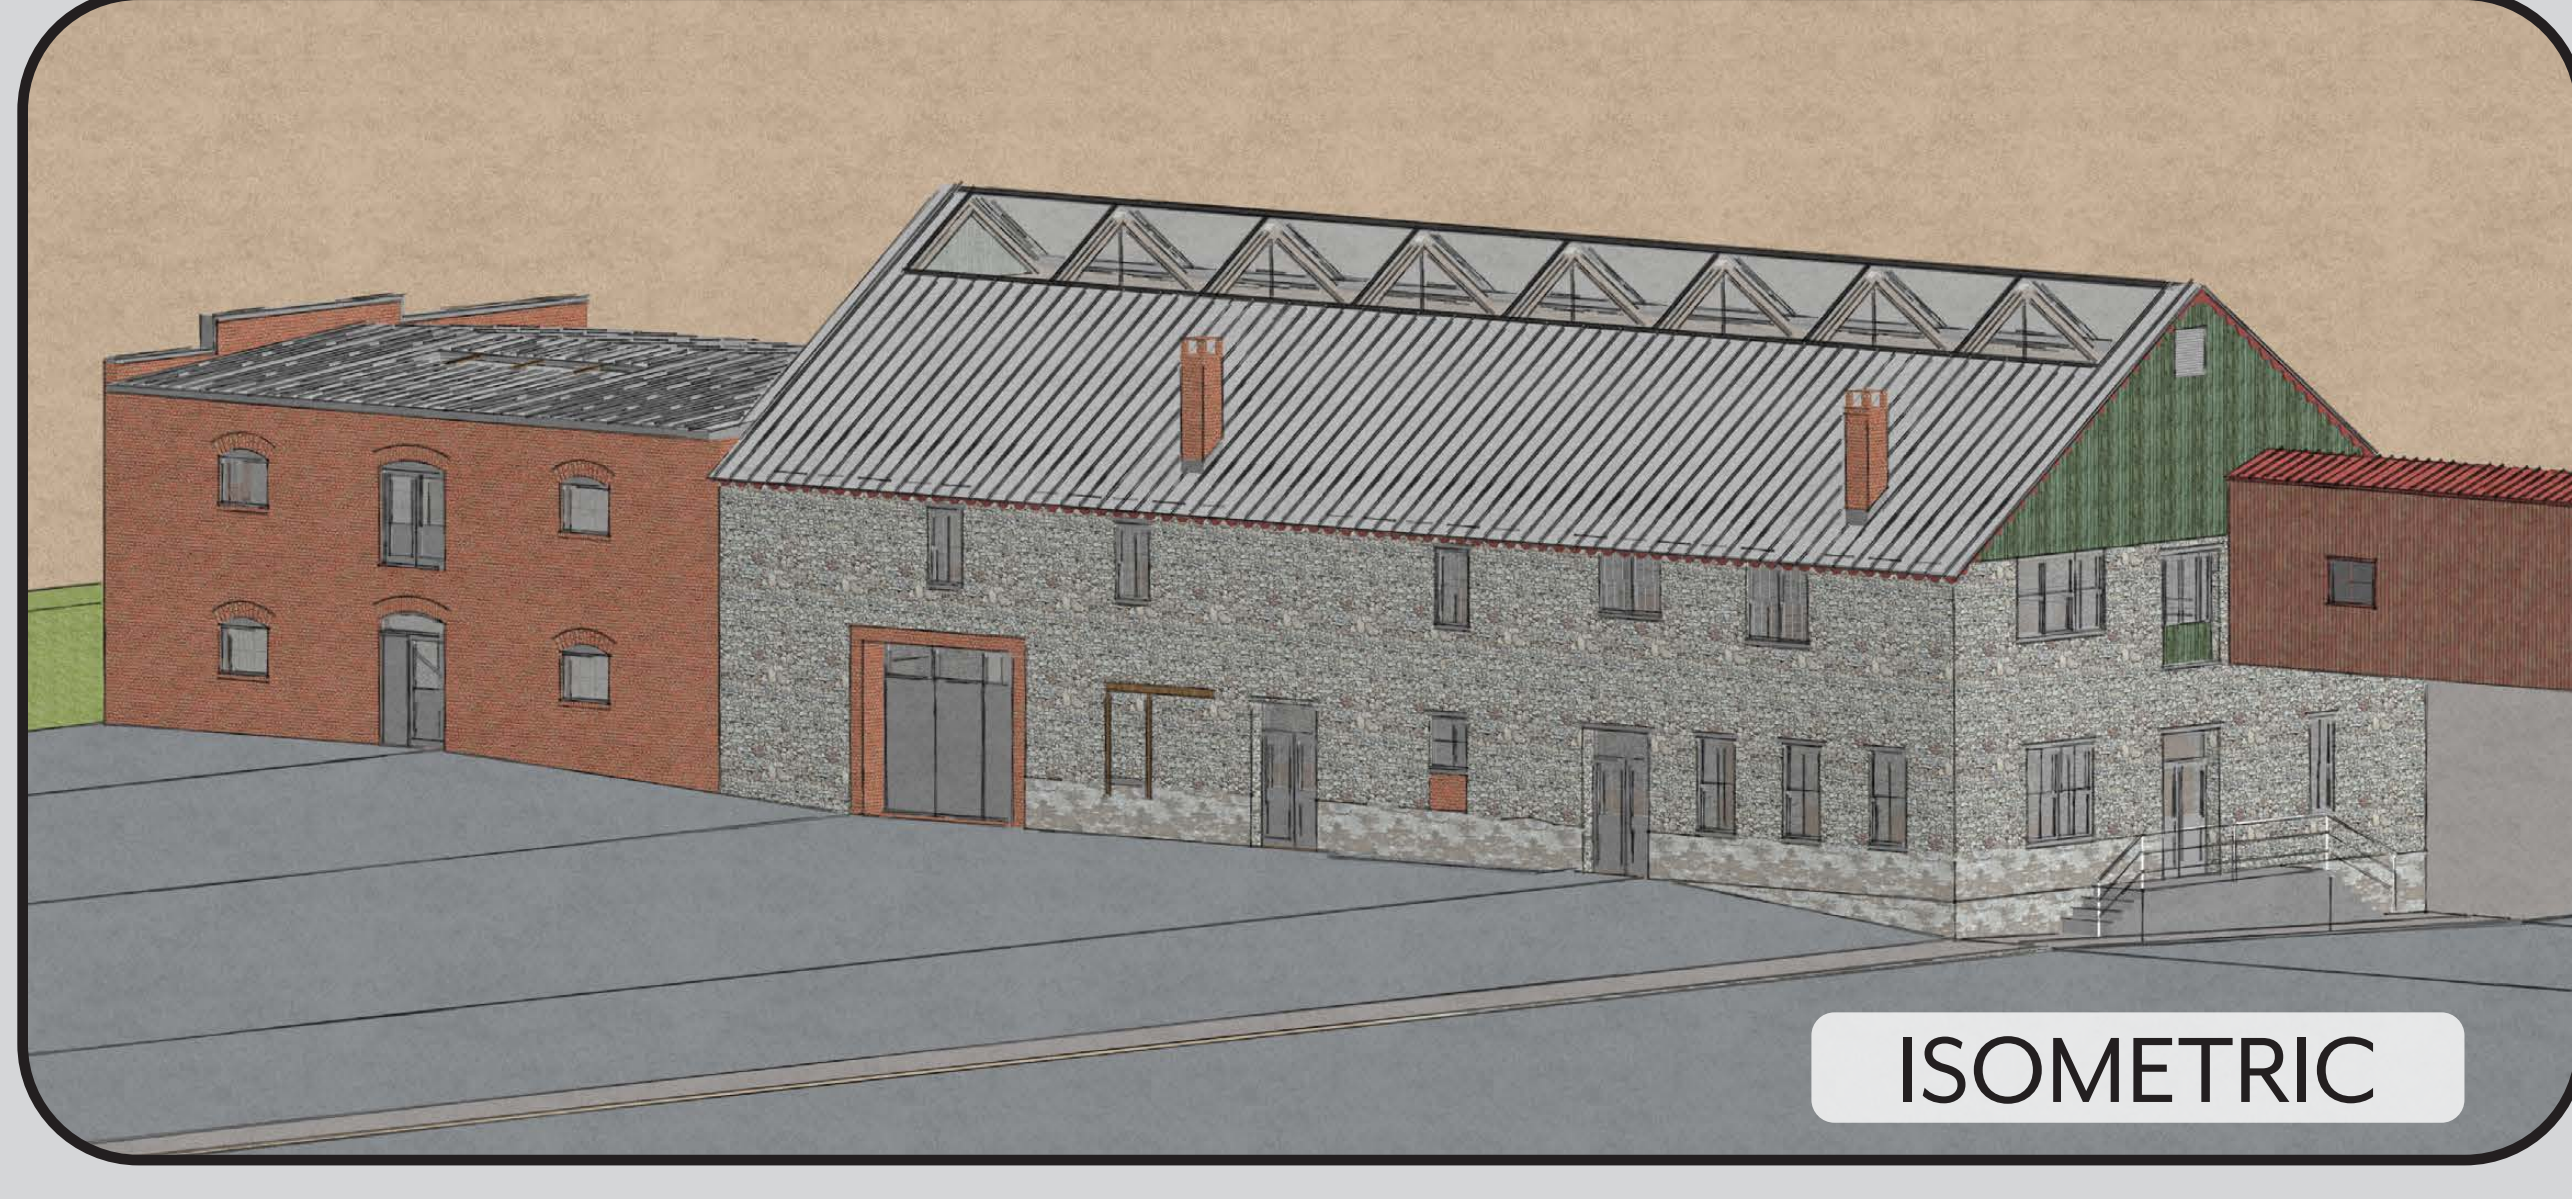

ISOMETRIC

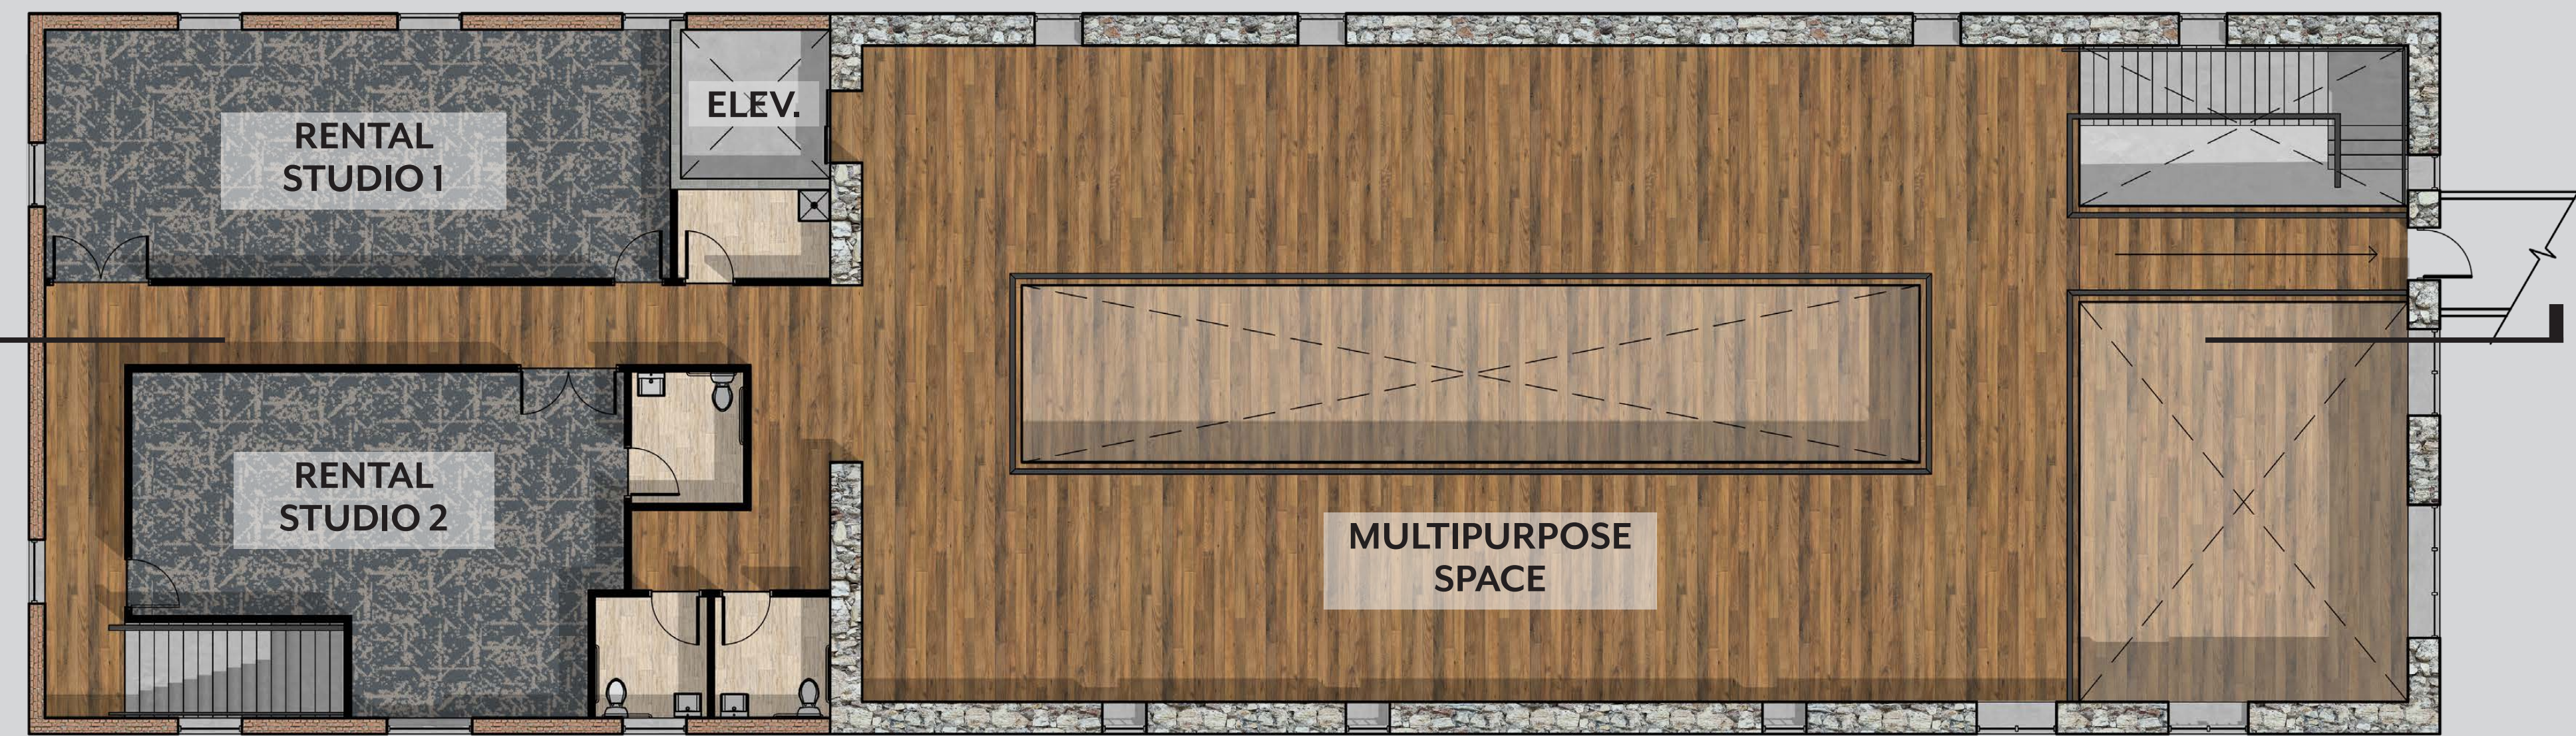

SECOND FLOOR
SCALE 1/8" = 1'-0"

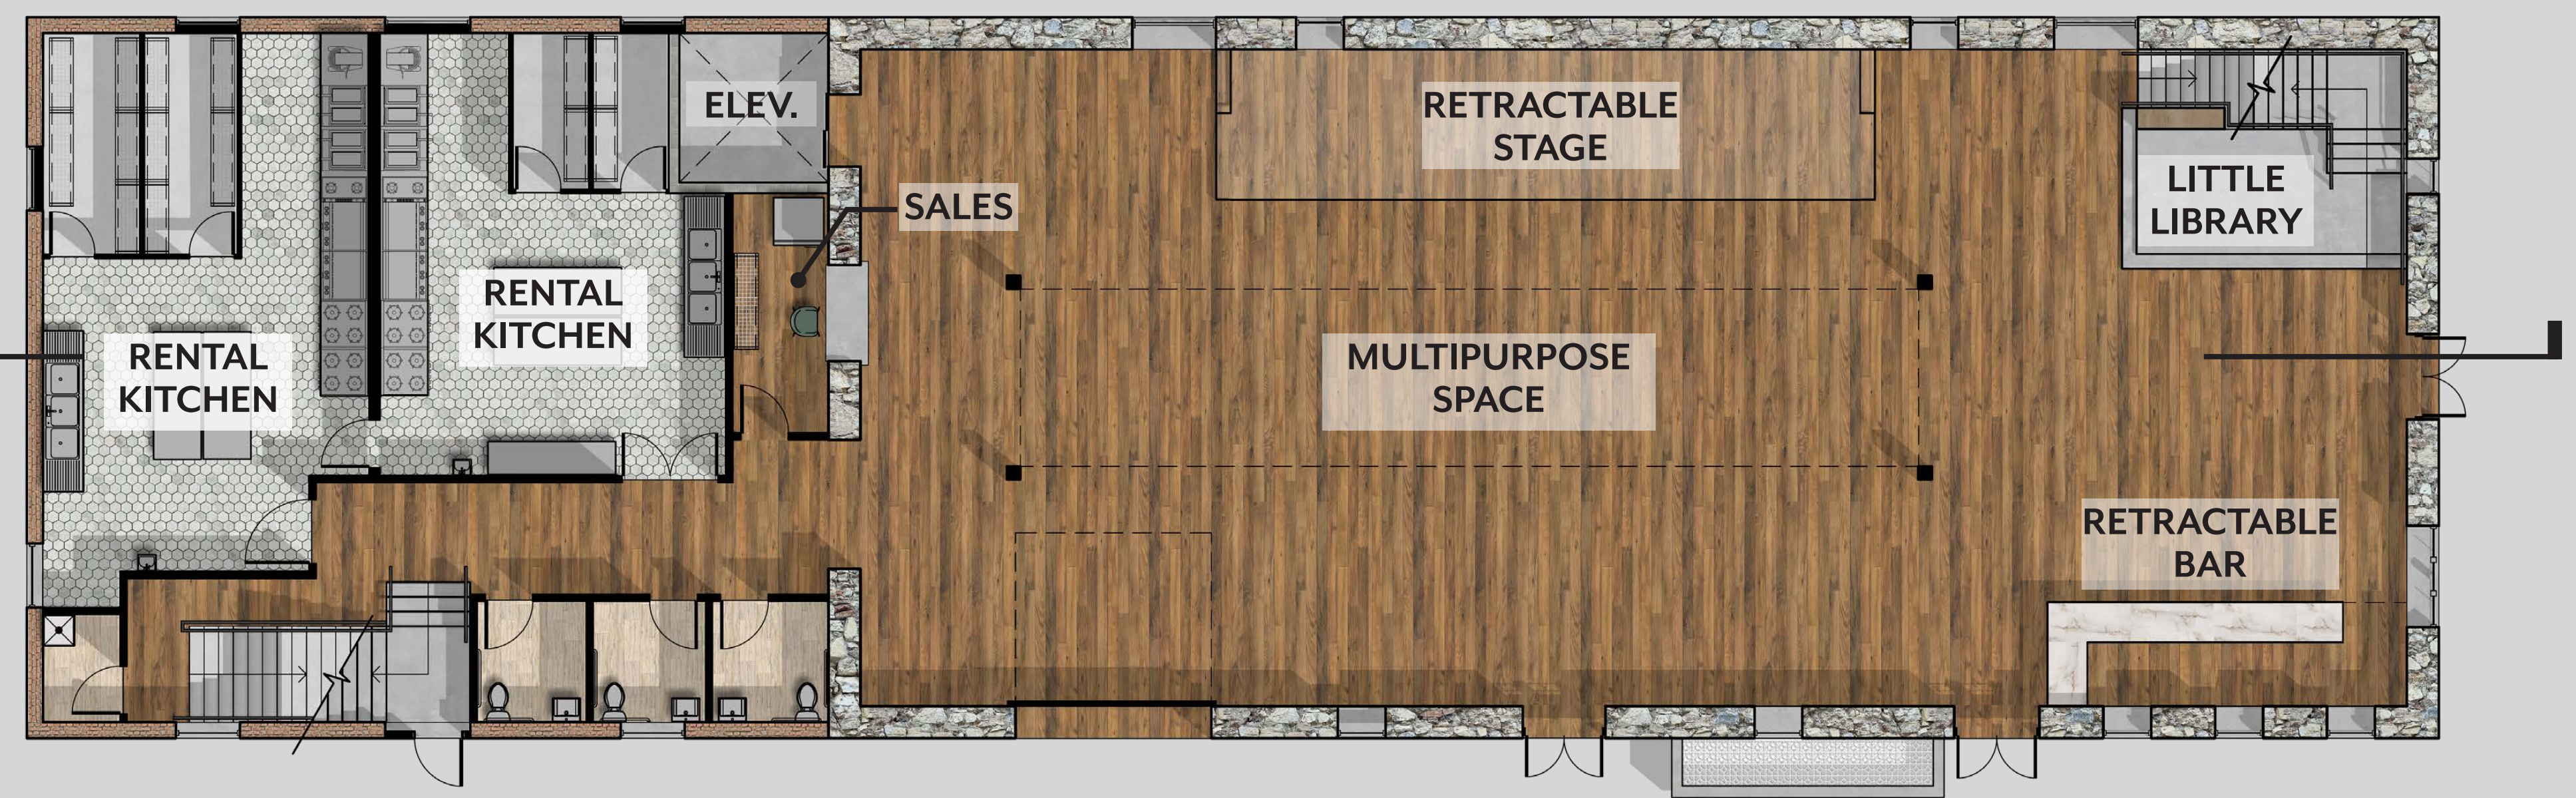

GROUND FLOOR
SCALE 1/8" = 1'-0"



BASEMENT LEVEL
SCALE 1/8" = 1'-0"



CONTEXT

FEB. 2024 FIRE



SITE PLAN

N.T.S

KINTSUGI COMMONS

111 SOUTH CARROLL ST, FREDERICK MD