





BUILDING PROGRAM		TOTAL	
RESIDENTIAL CATEGORY	UNIT TYPE	AMOUNT	RESIDENTIAL SQ. FT.
1-BED	1-BED	100	10,000
2-BED	2-BED	100	20,000
3-BED	3-BED	100	30,000
TOTAL		300	60,000

FLOOR	1 Bedroom			2 Bedroom			3 Bedroom			UNITS/FLOOR
	Units	Sq. Ft.	%	Units	Sq. Ft.	%	Units	Sq. Ft.	%	
1st Floor Residential	1	1,000	1.7%	1	2,000	3.3%	1	3,000	5.0%	3
2nd Floor Residential	1	1,000	1.7%	1	2,000	3.3%	1	3,000	5.0%	3
3rd Floor Residential	1	1,000	1.7%	1	2,000	3.3%	1	3,000	5.0%	3
4th Floor Residential	1	1,000	1.7%	1	2,000	3.3%	1	3,000	5.0%	3
5th Floor Residential	1	1,000	1.7%	1	2,000	3.3%	1	3,000	5.0%	3
Total Units	5	5,000	8.3%	5	10,000	16.7%	5	15,000	25.0%	15







Unit Type	Target %	GROSS AREA
1-BED	33.33%	10,000 SF
2-BED	33.33%	20,000 SF
3-BED	33.33%	30,000 SF
Average		20,000 SF

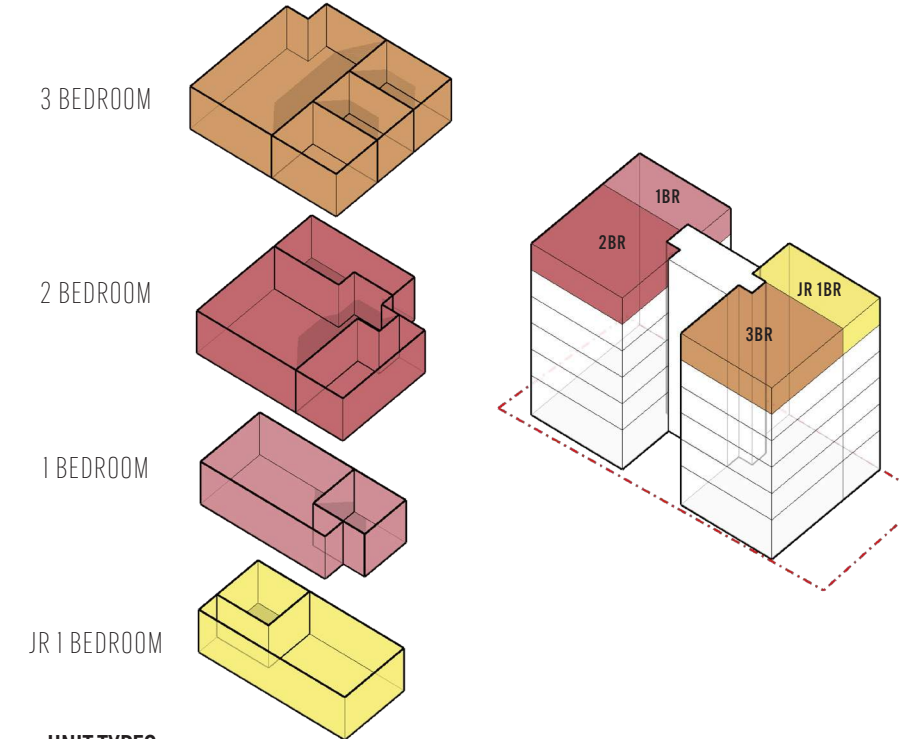




ACCESSIBILITY

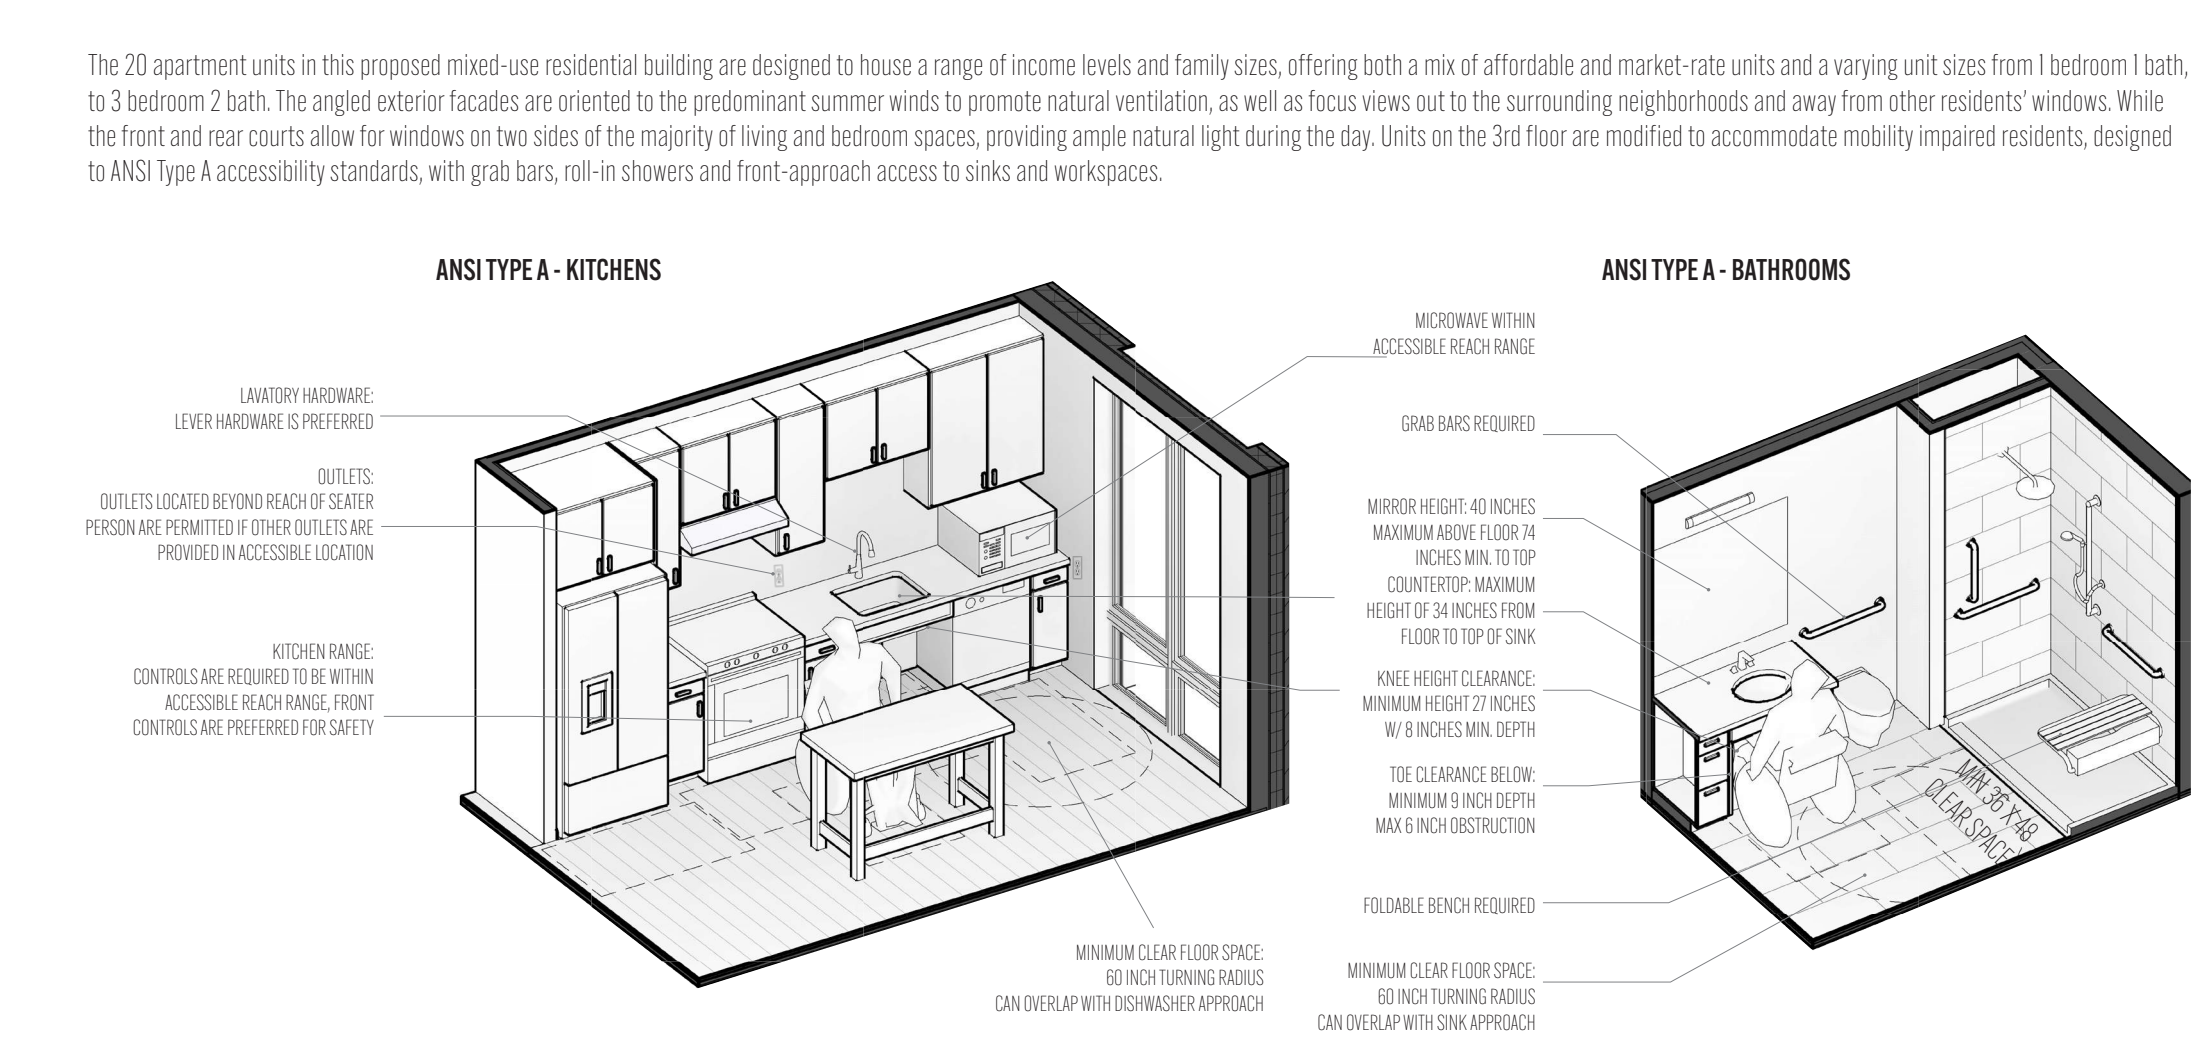

PASSIVE HOUSE

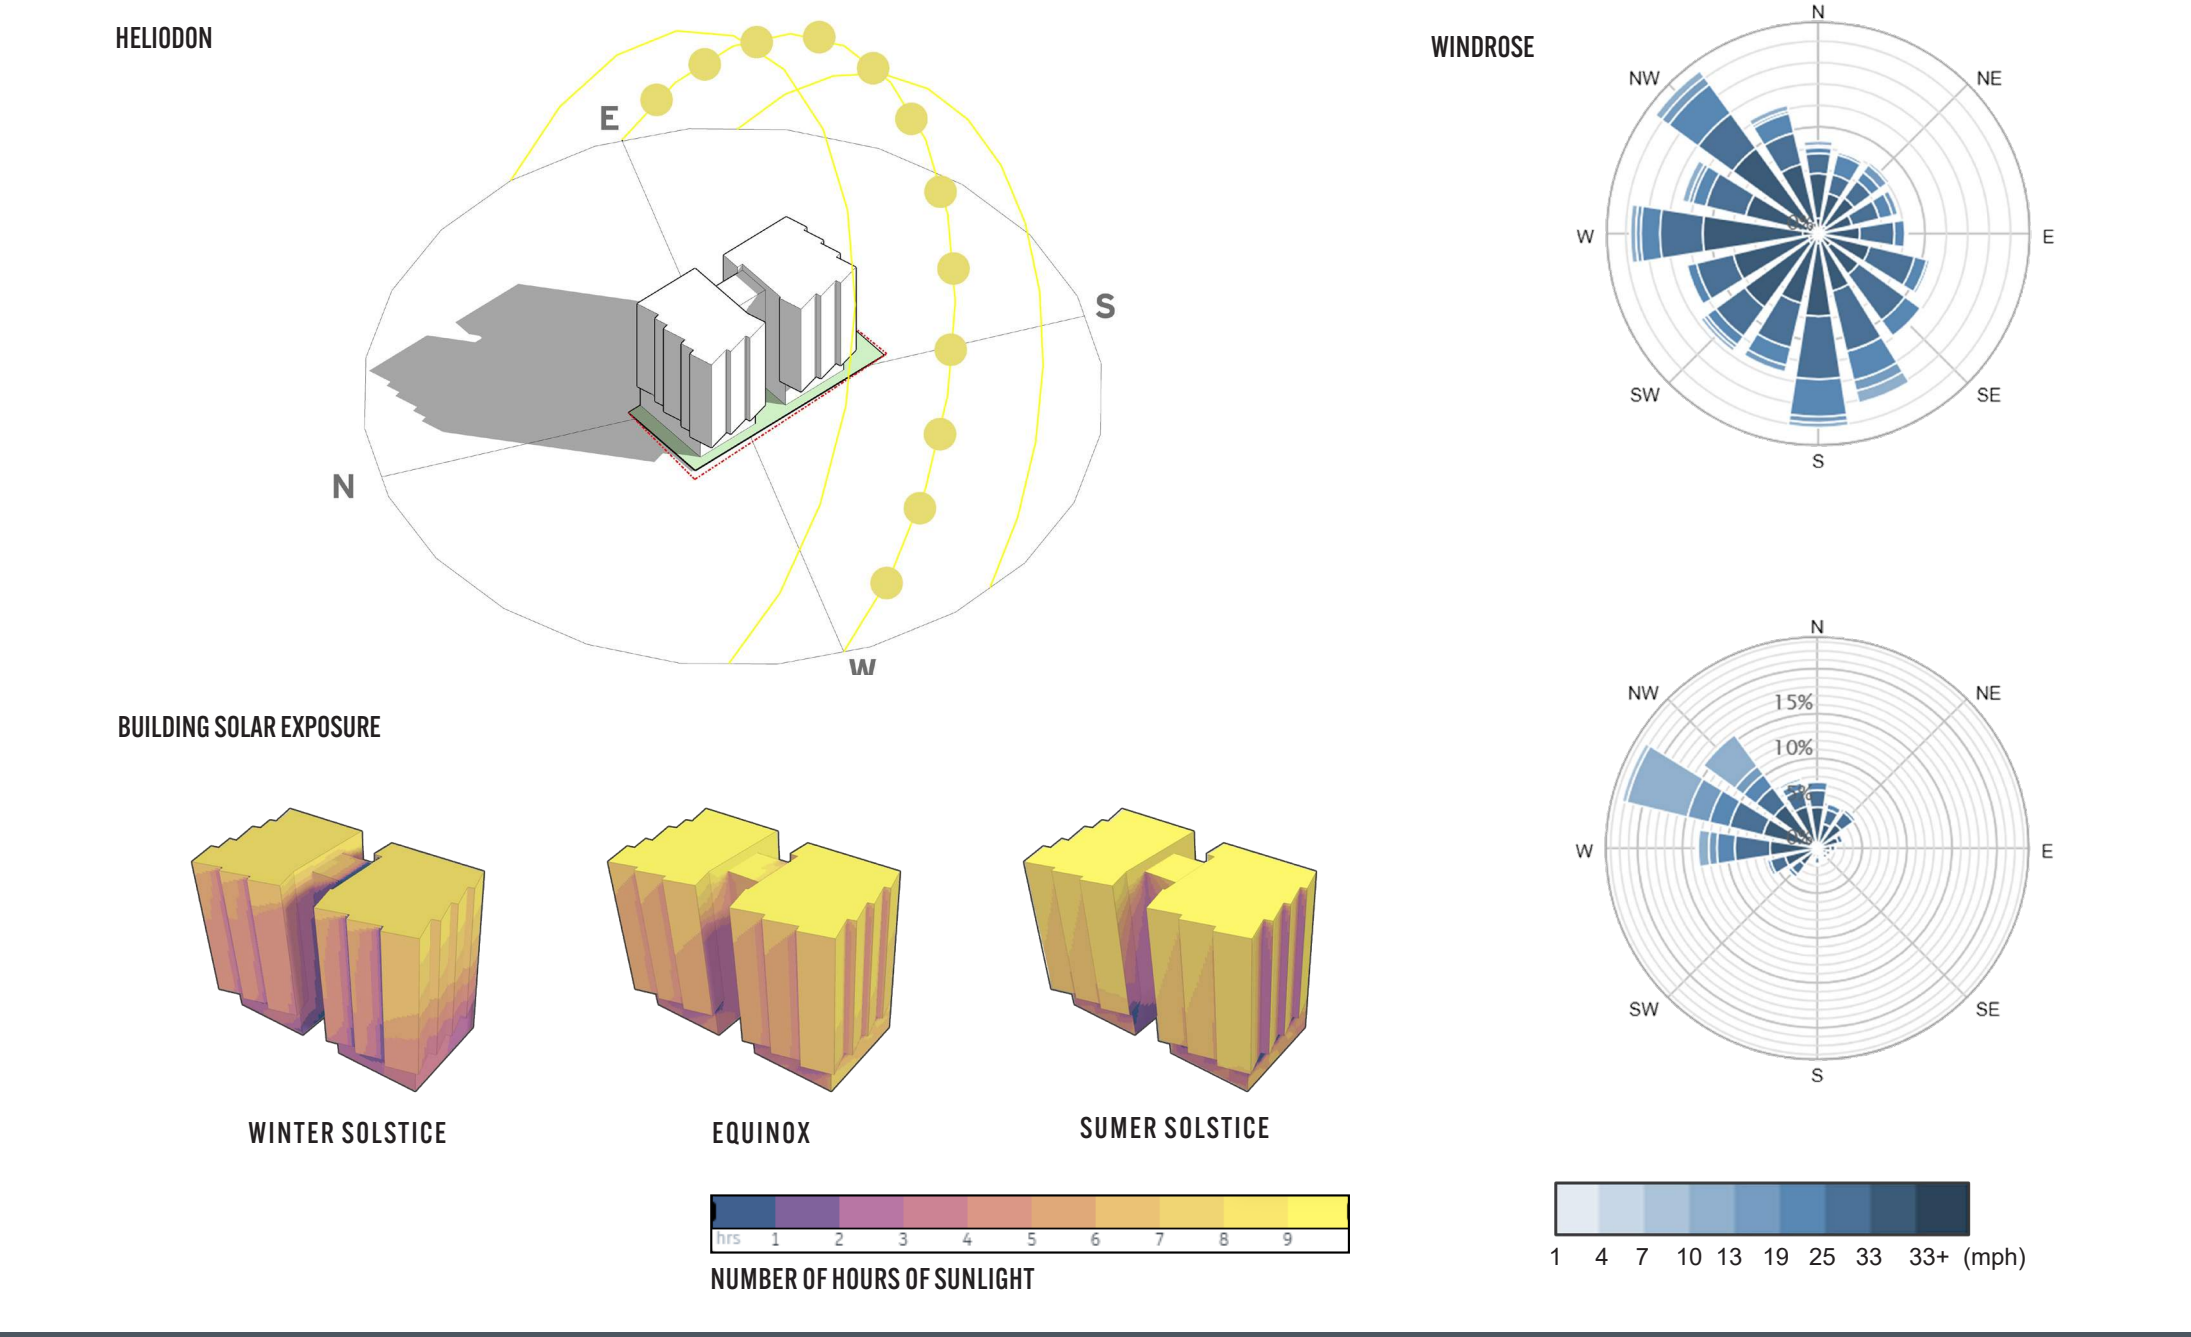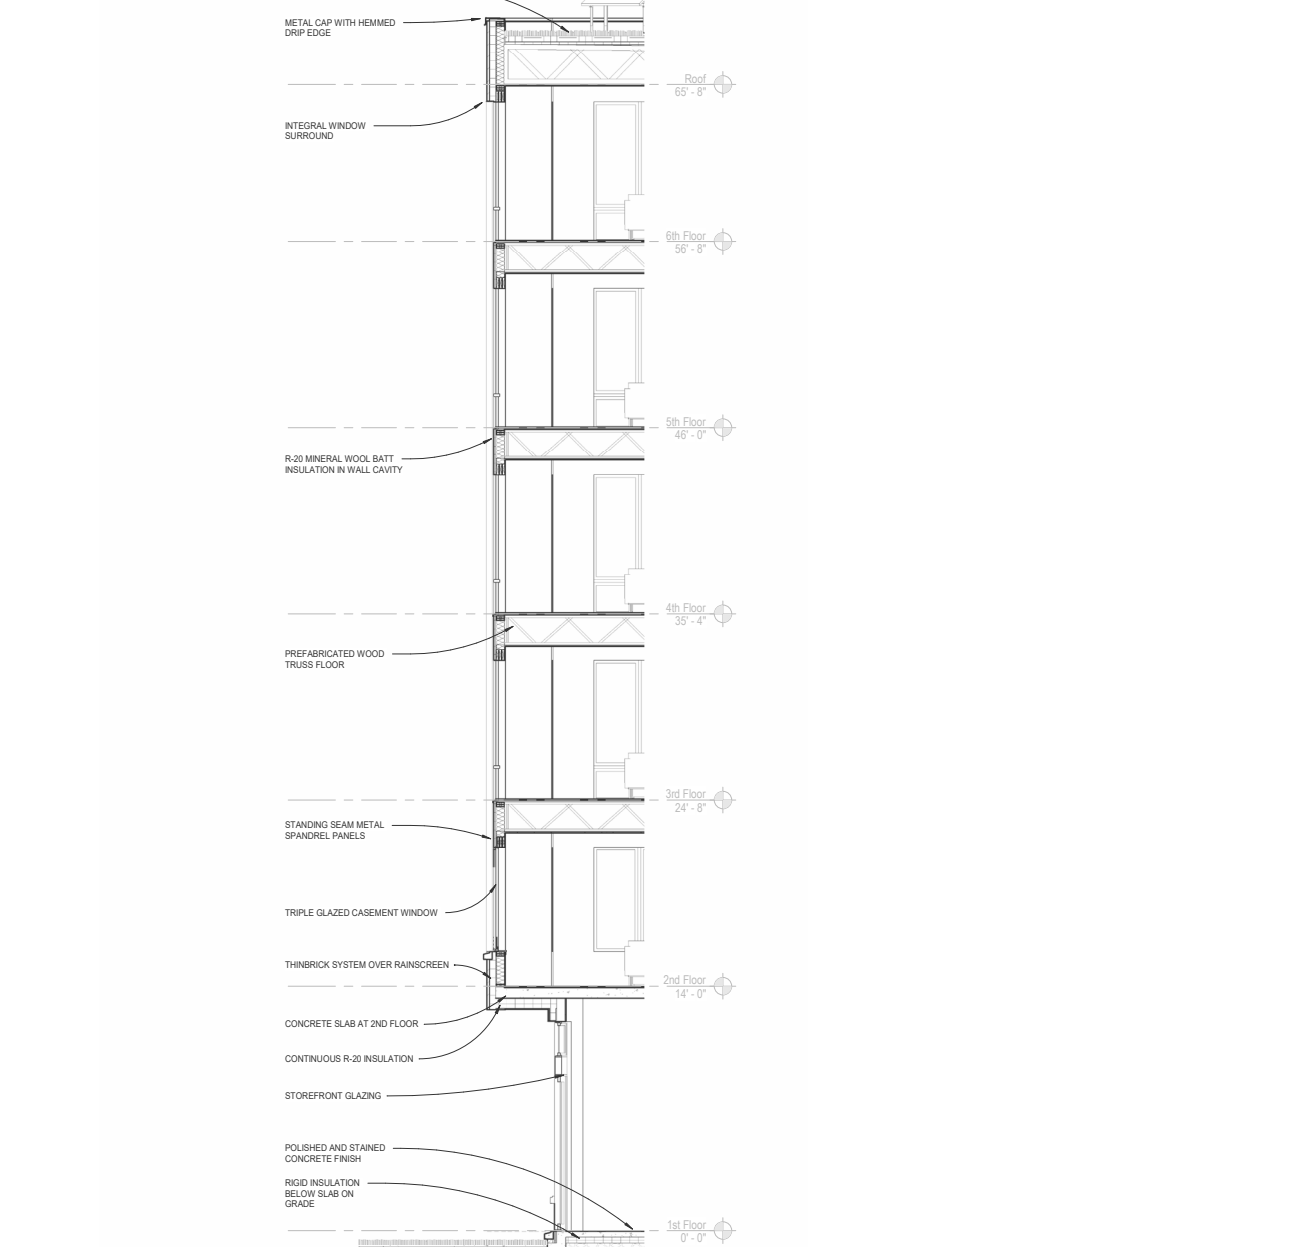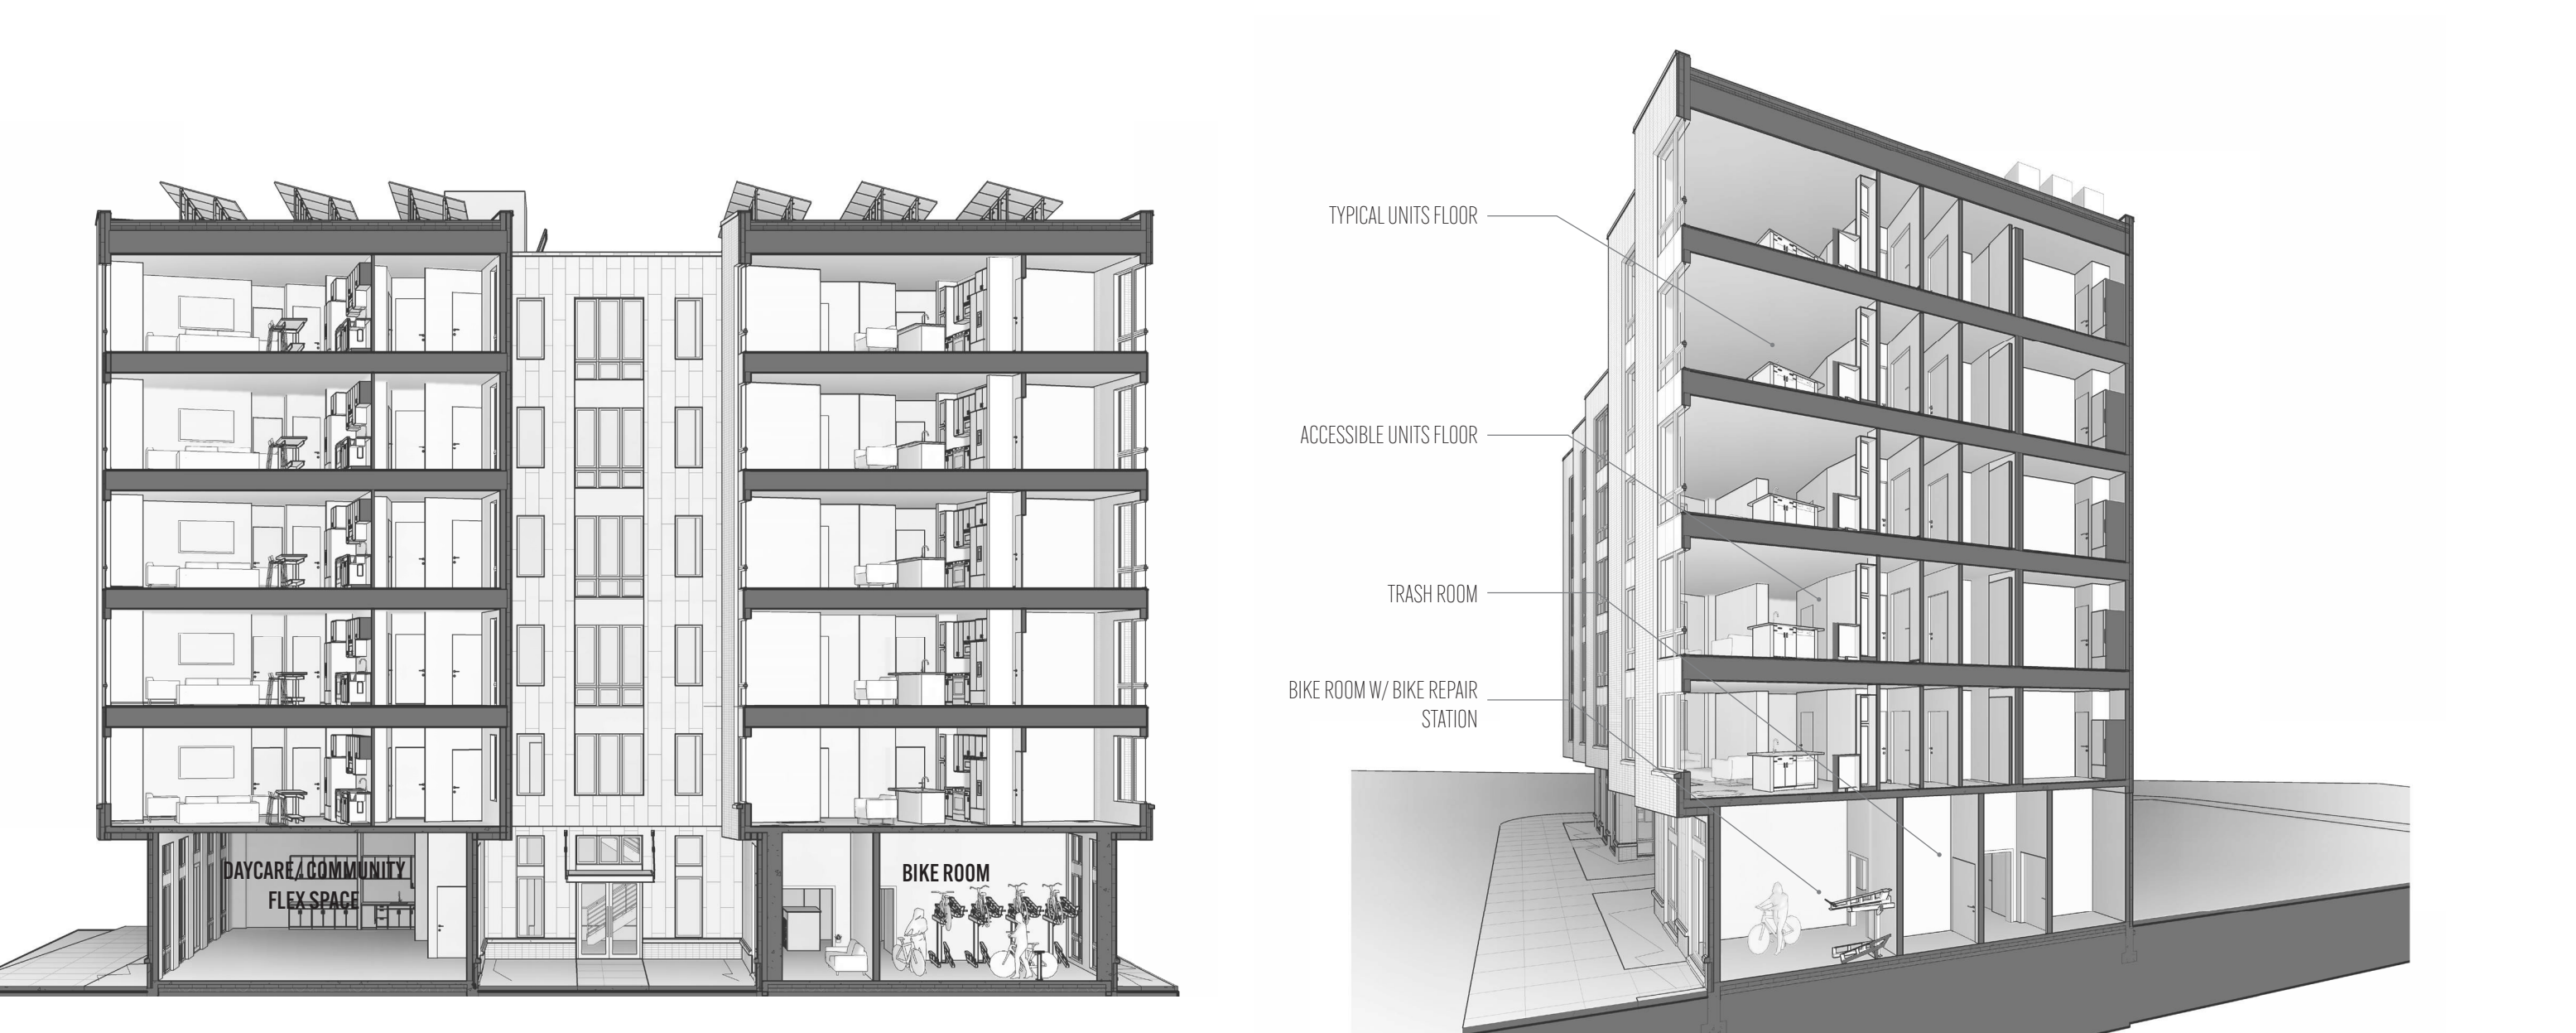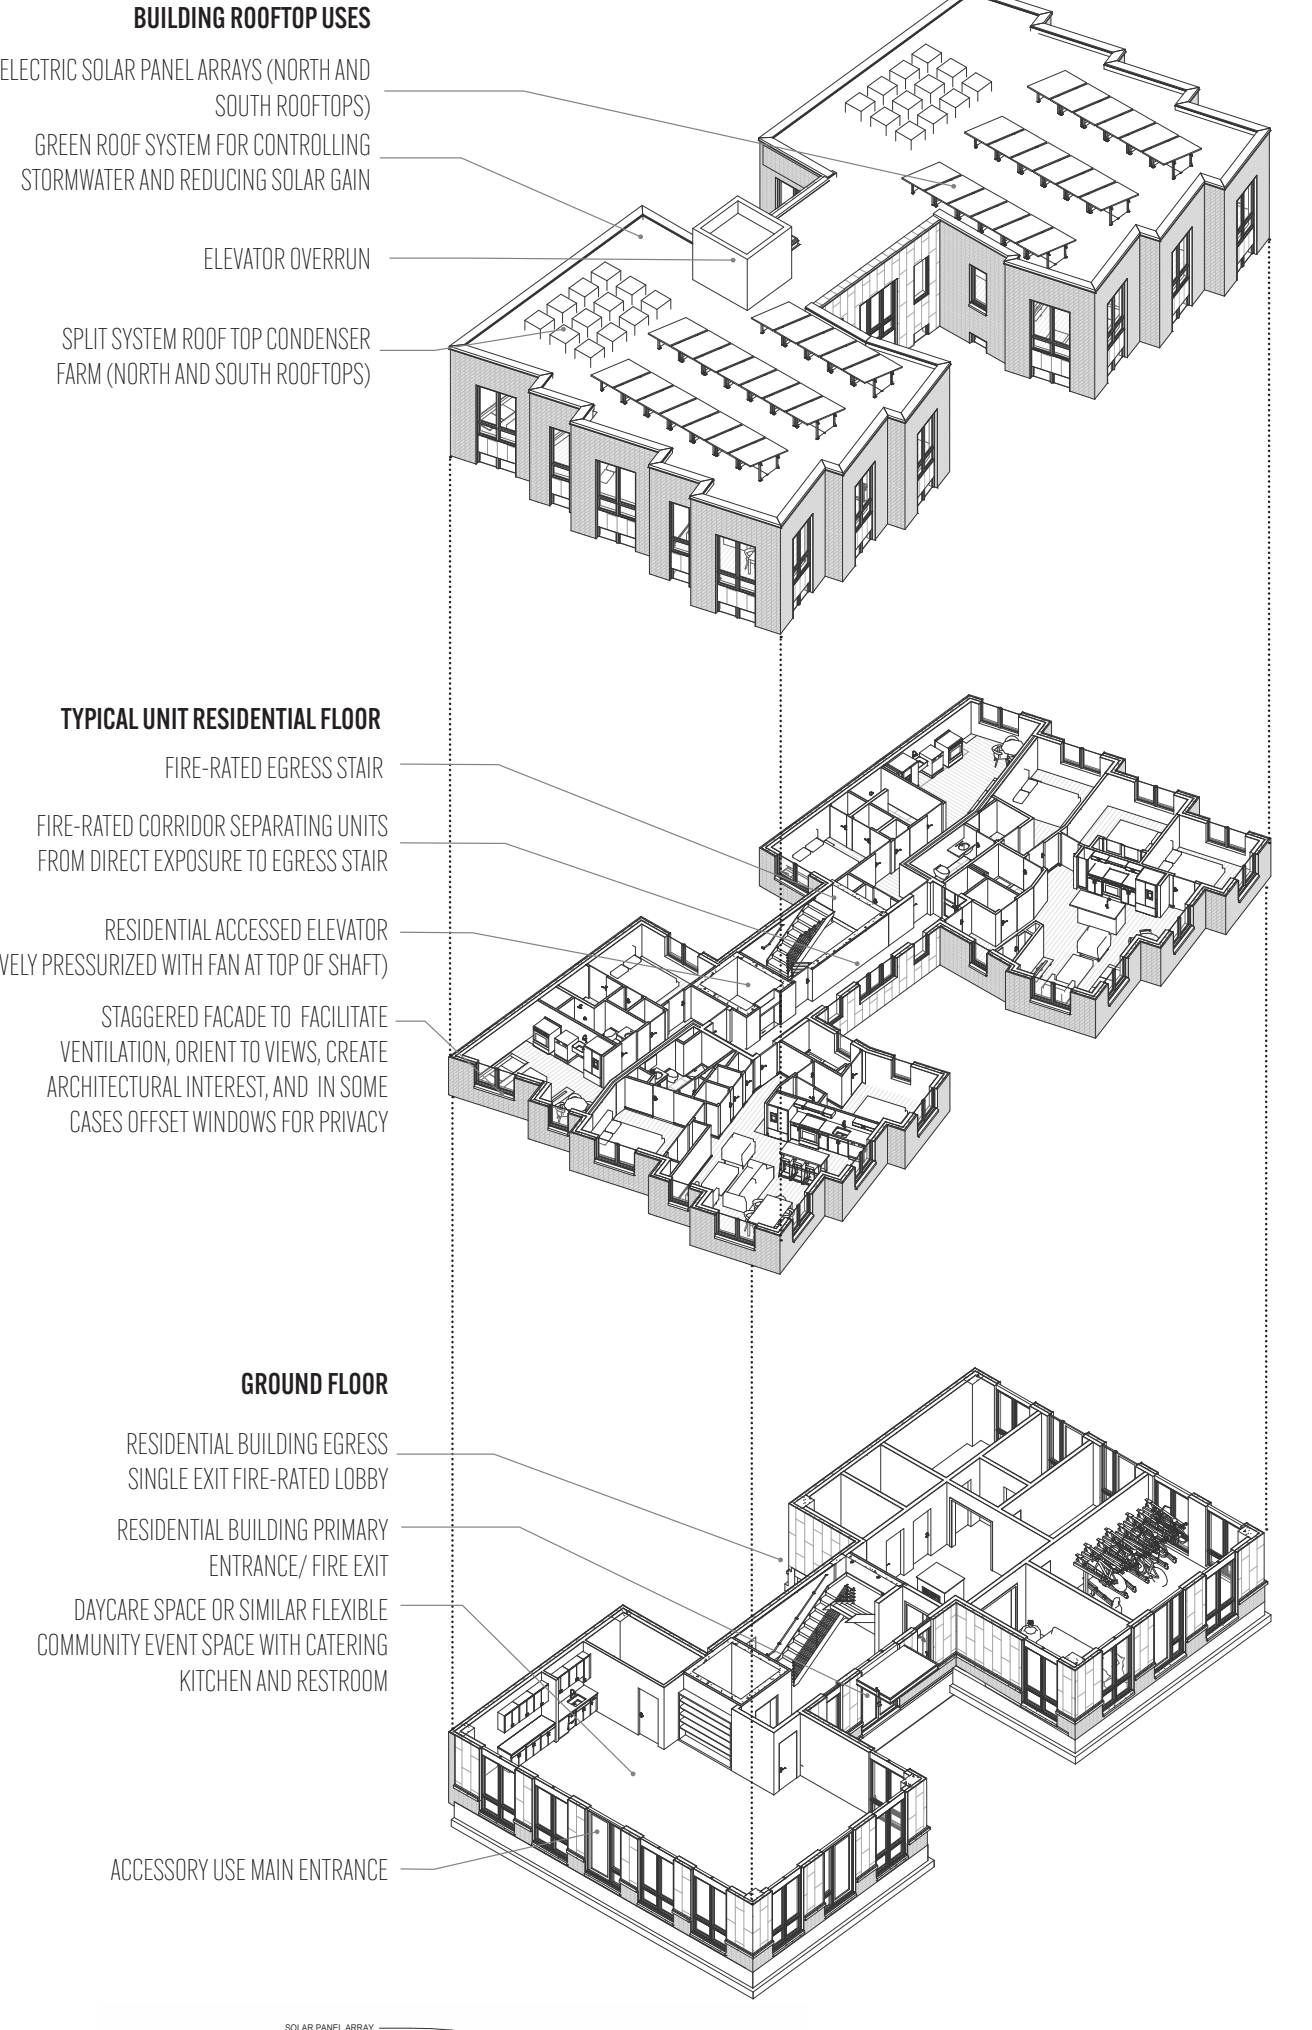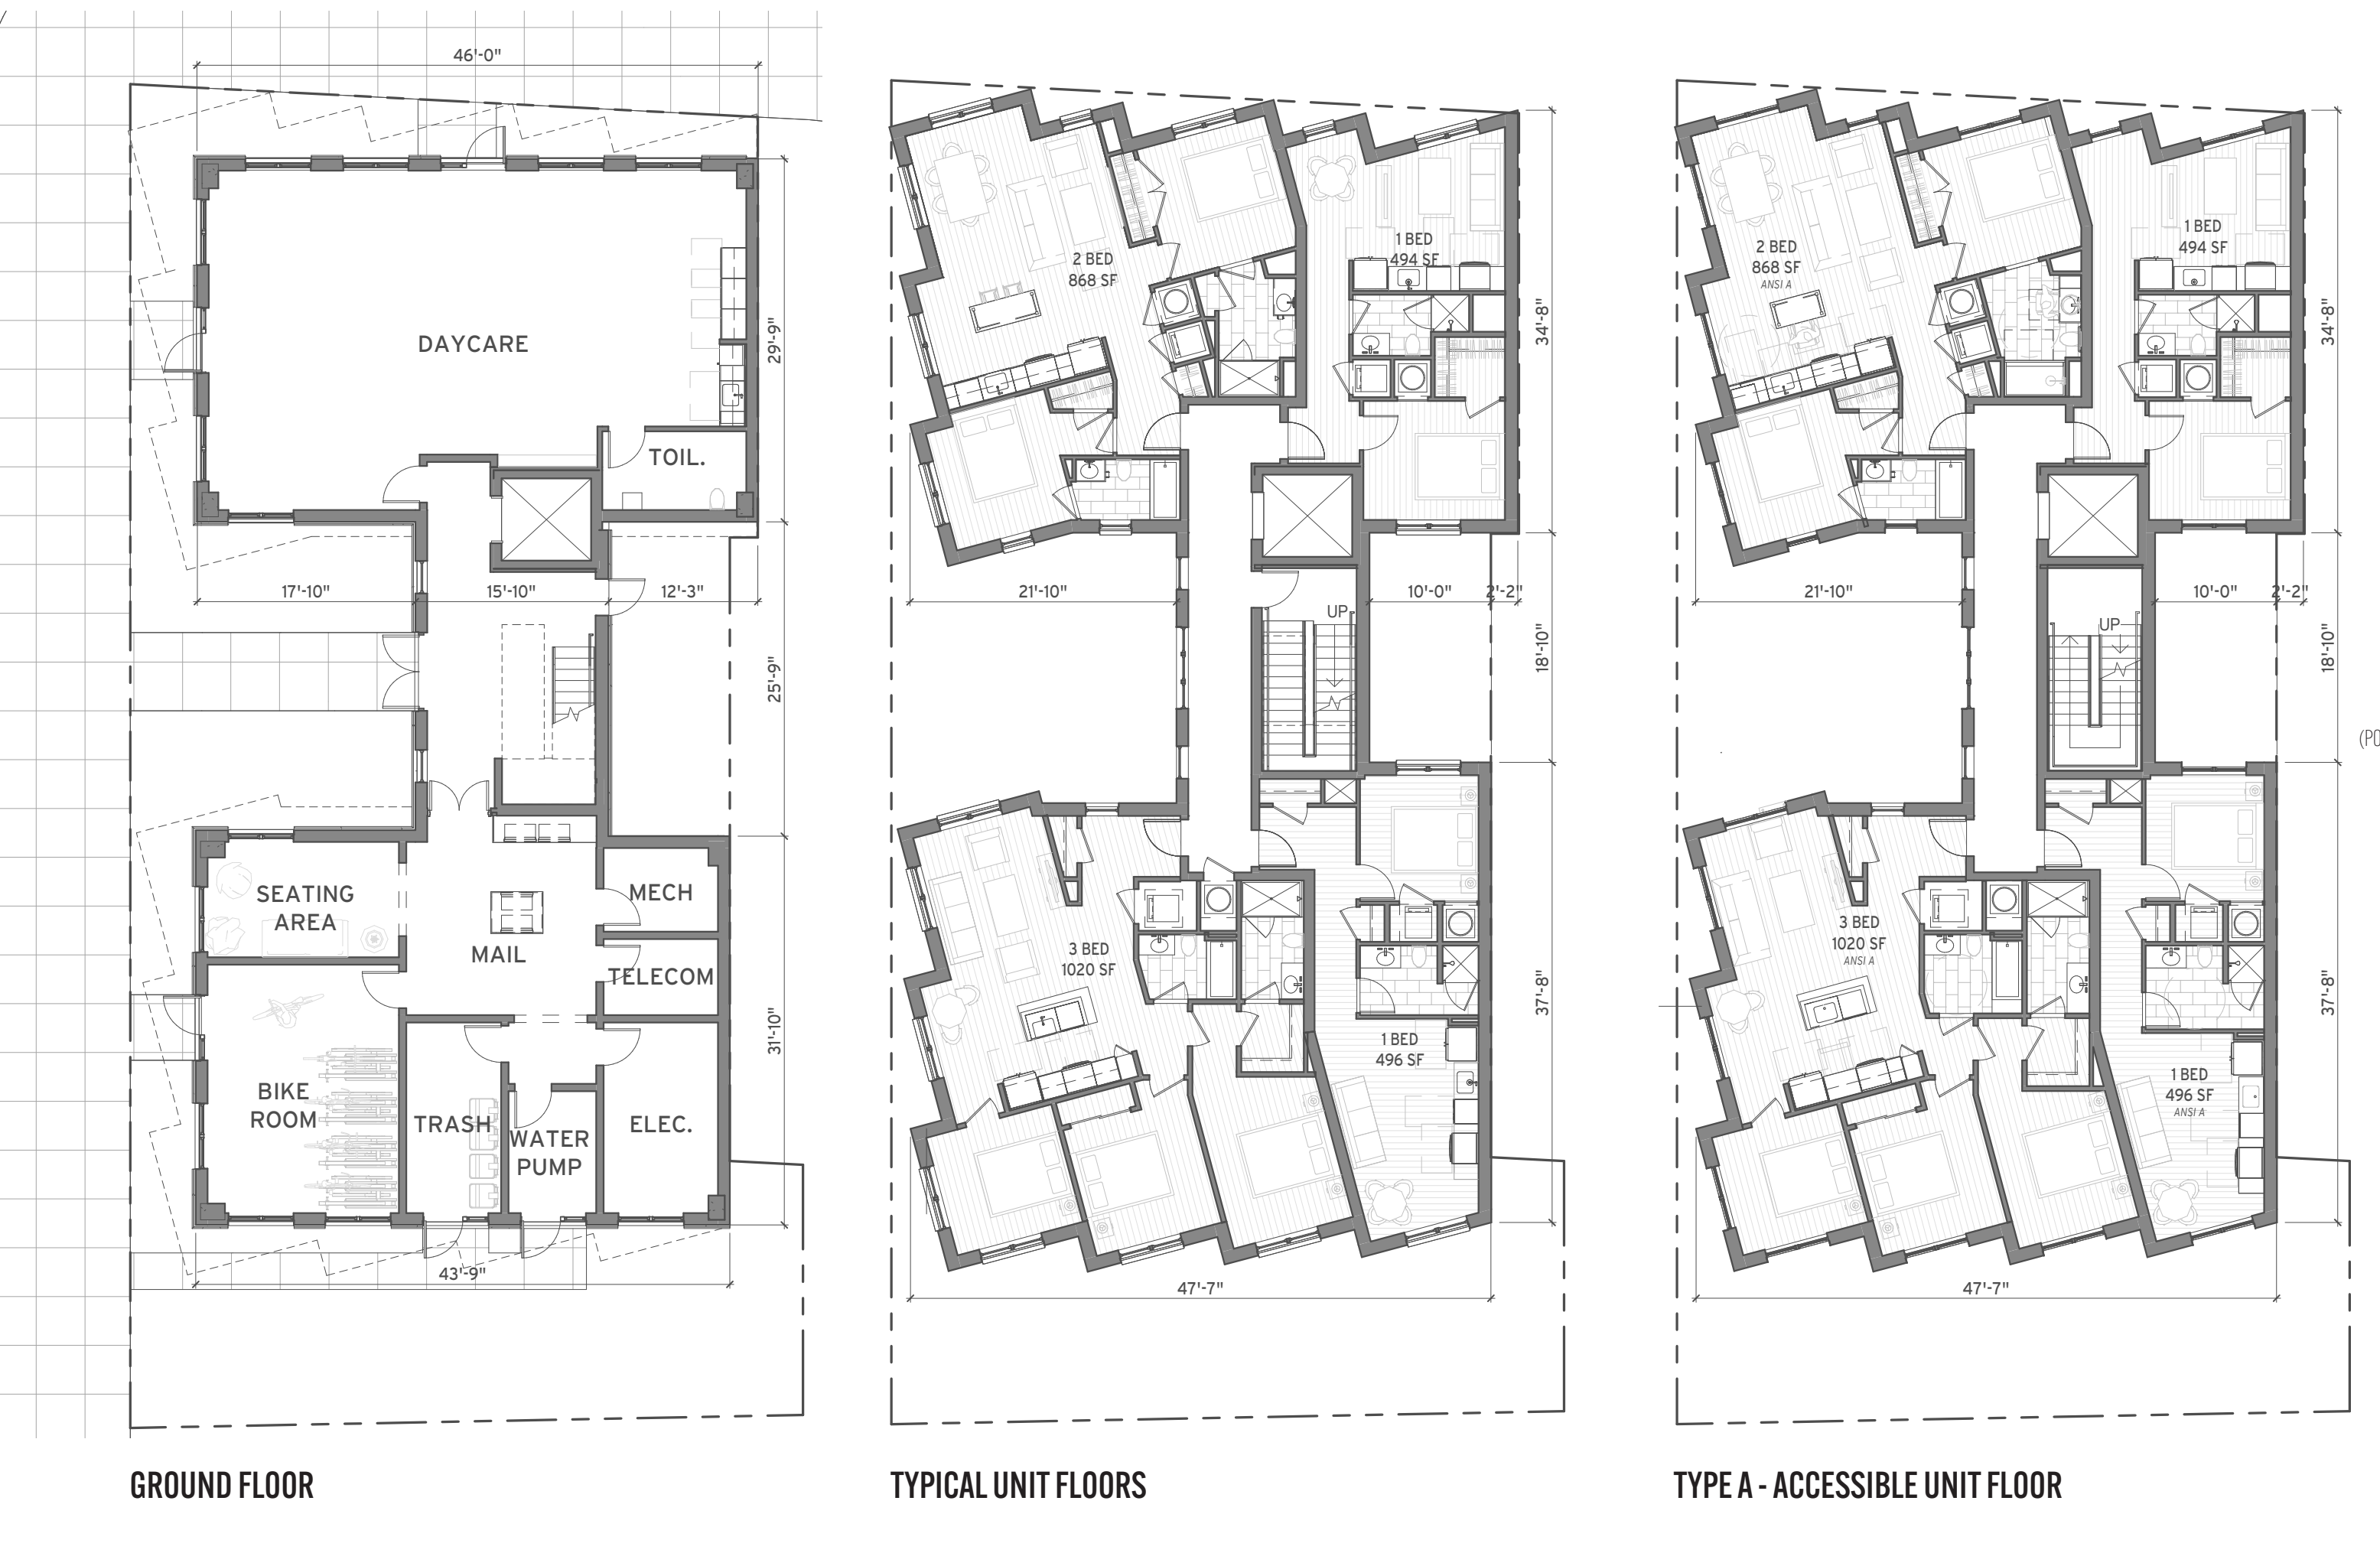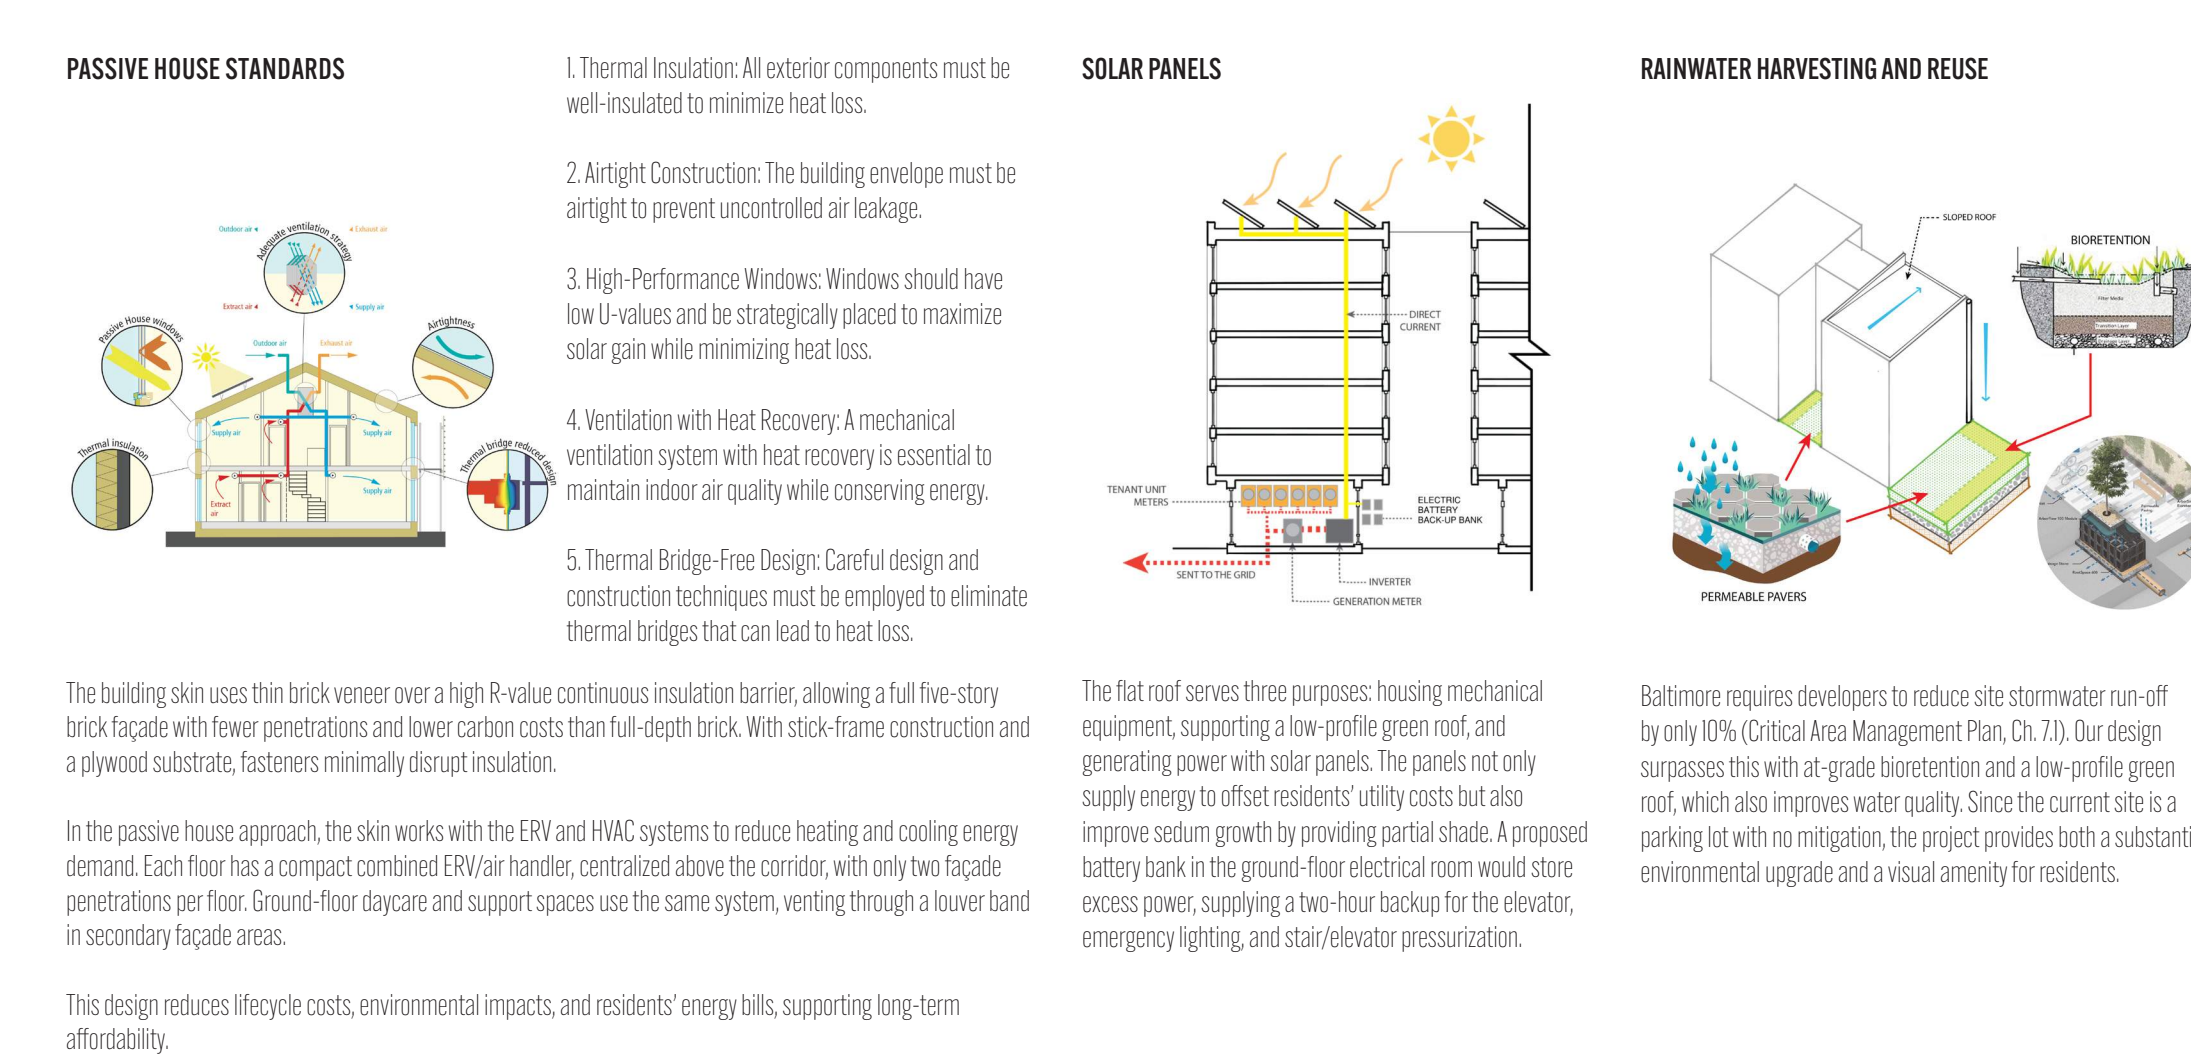

DESIGN STRATEGIES

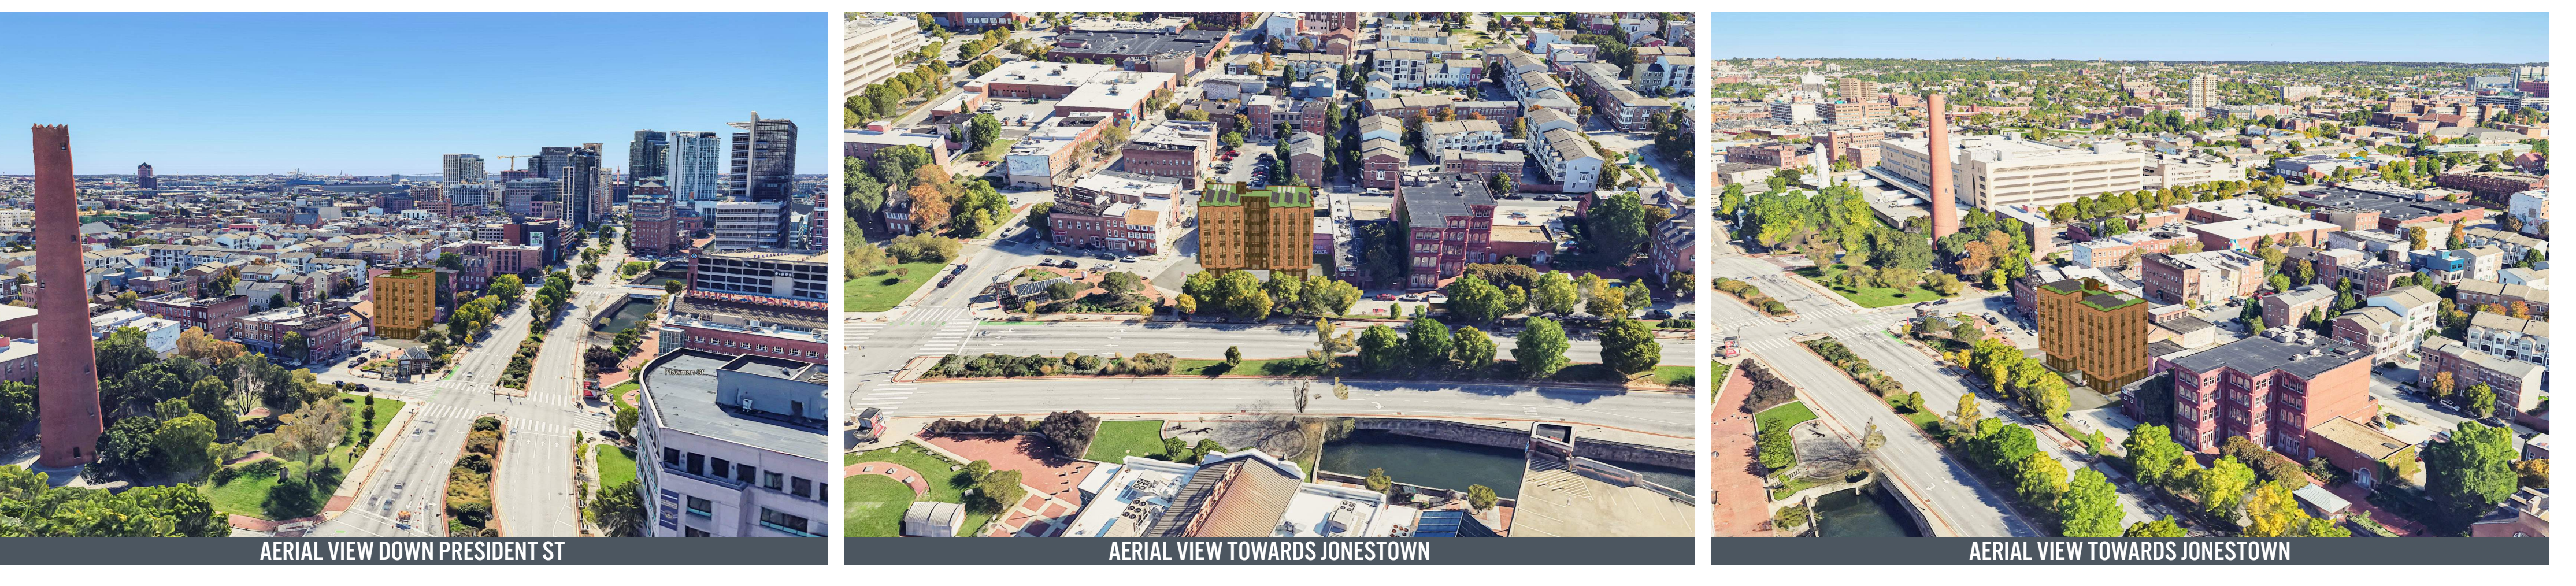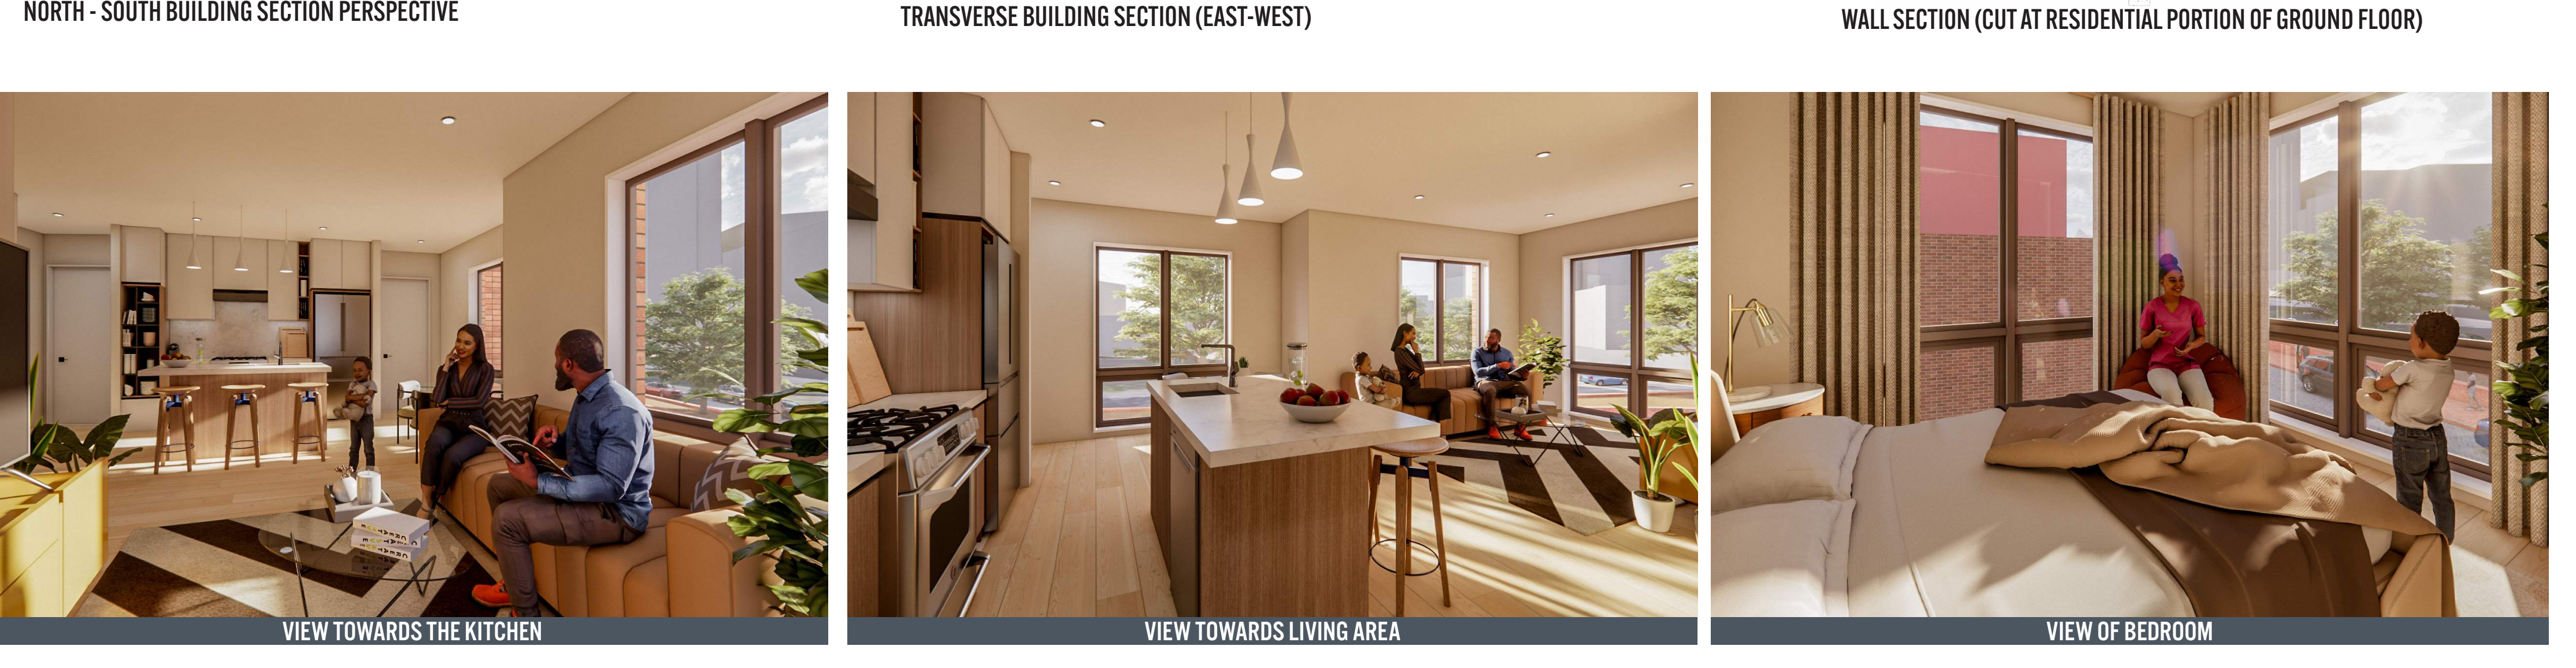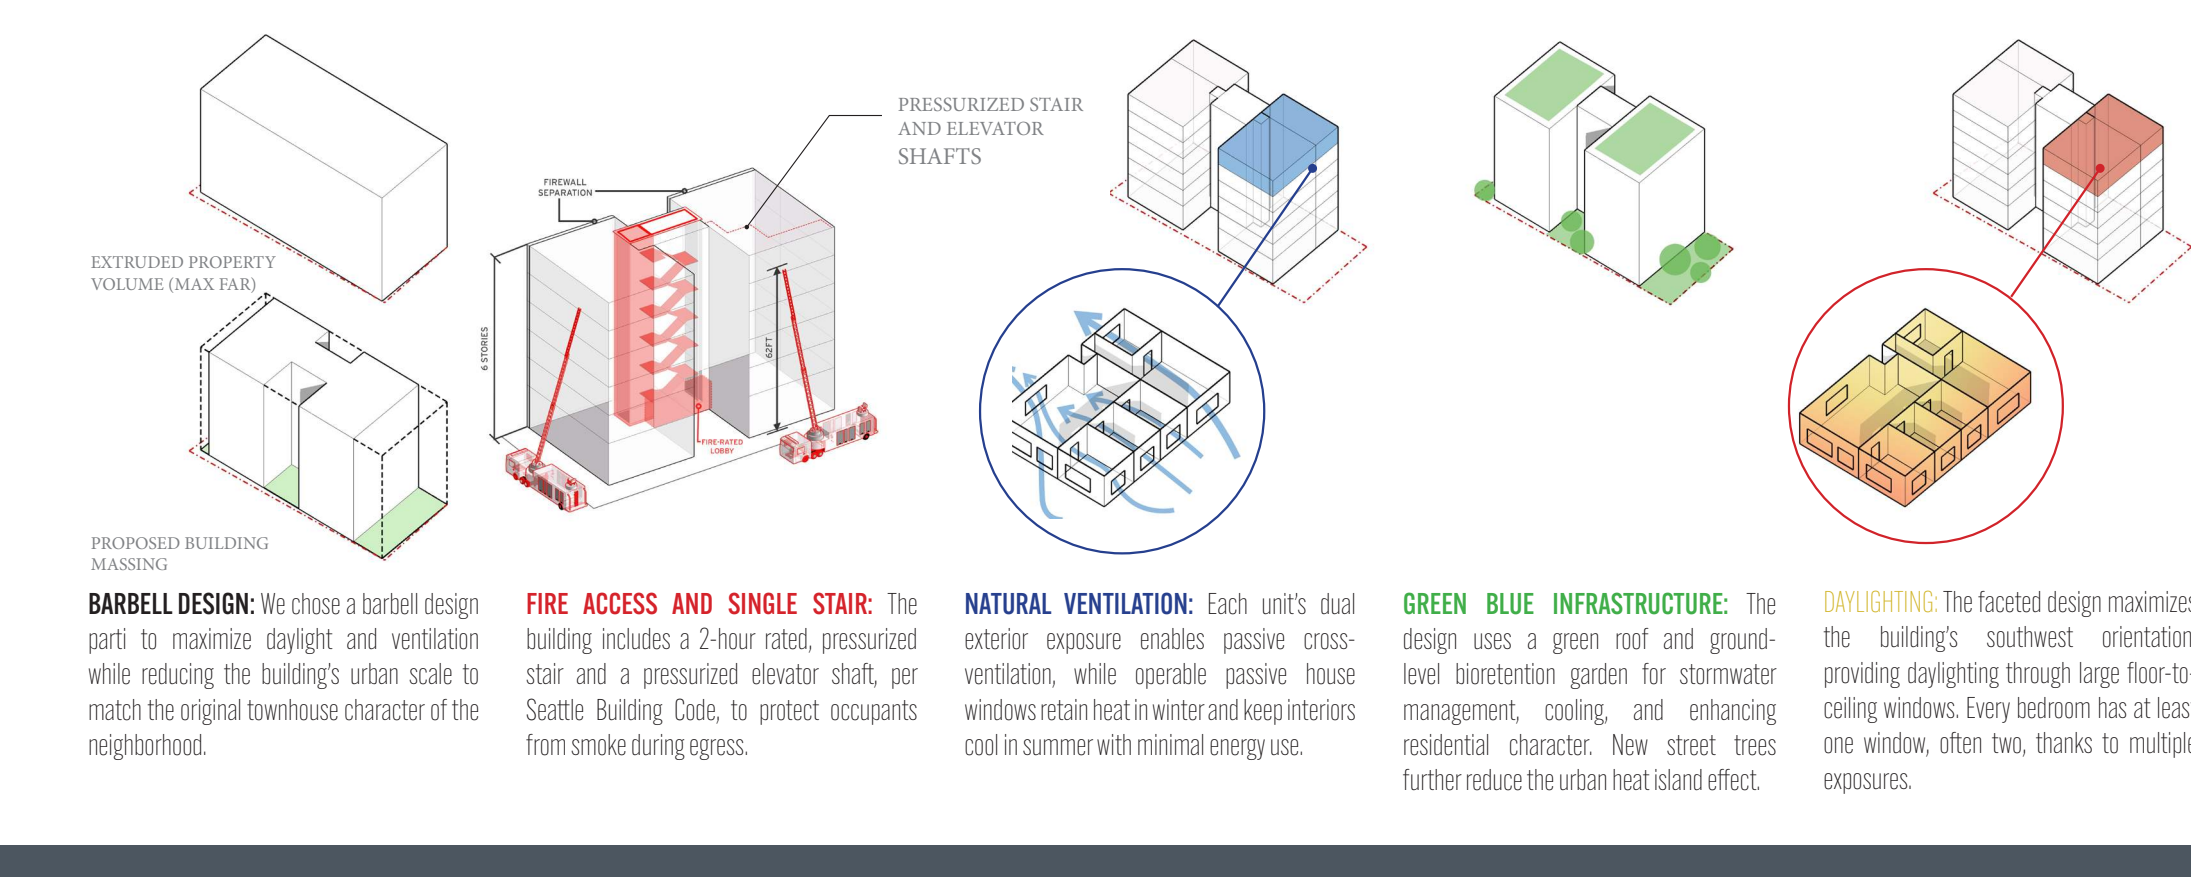

THE JONESTOWN STACKS
A SINGLE STAIR SOLUTION
801 PLOWMAN STREET, JONESTOWN, BALTIMORE CITY