

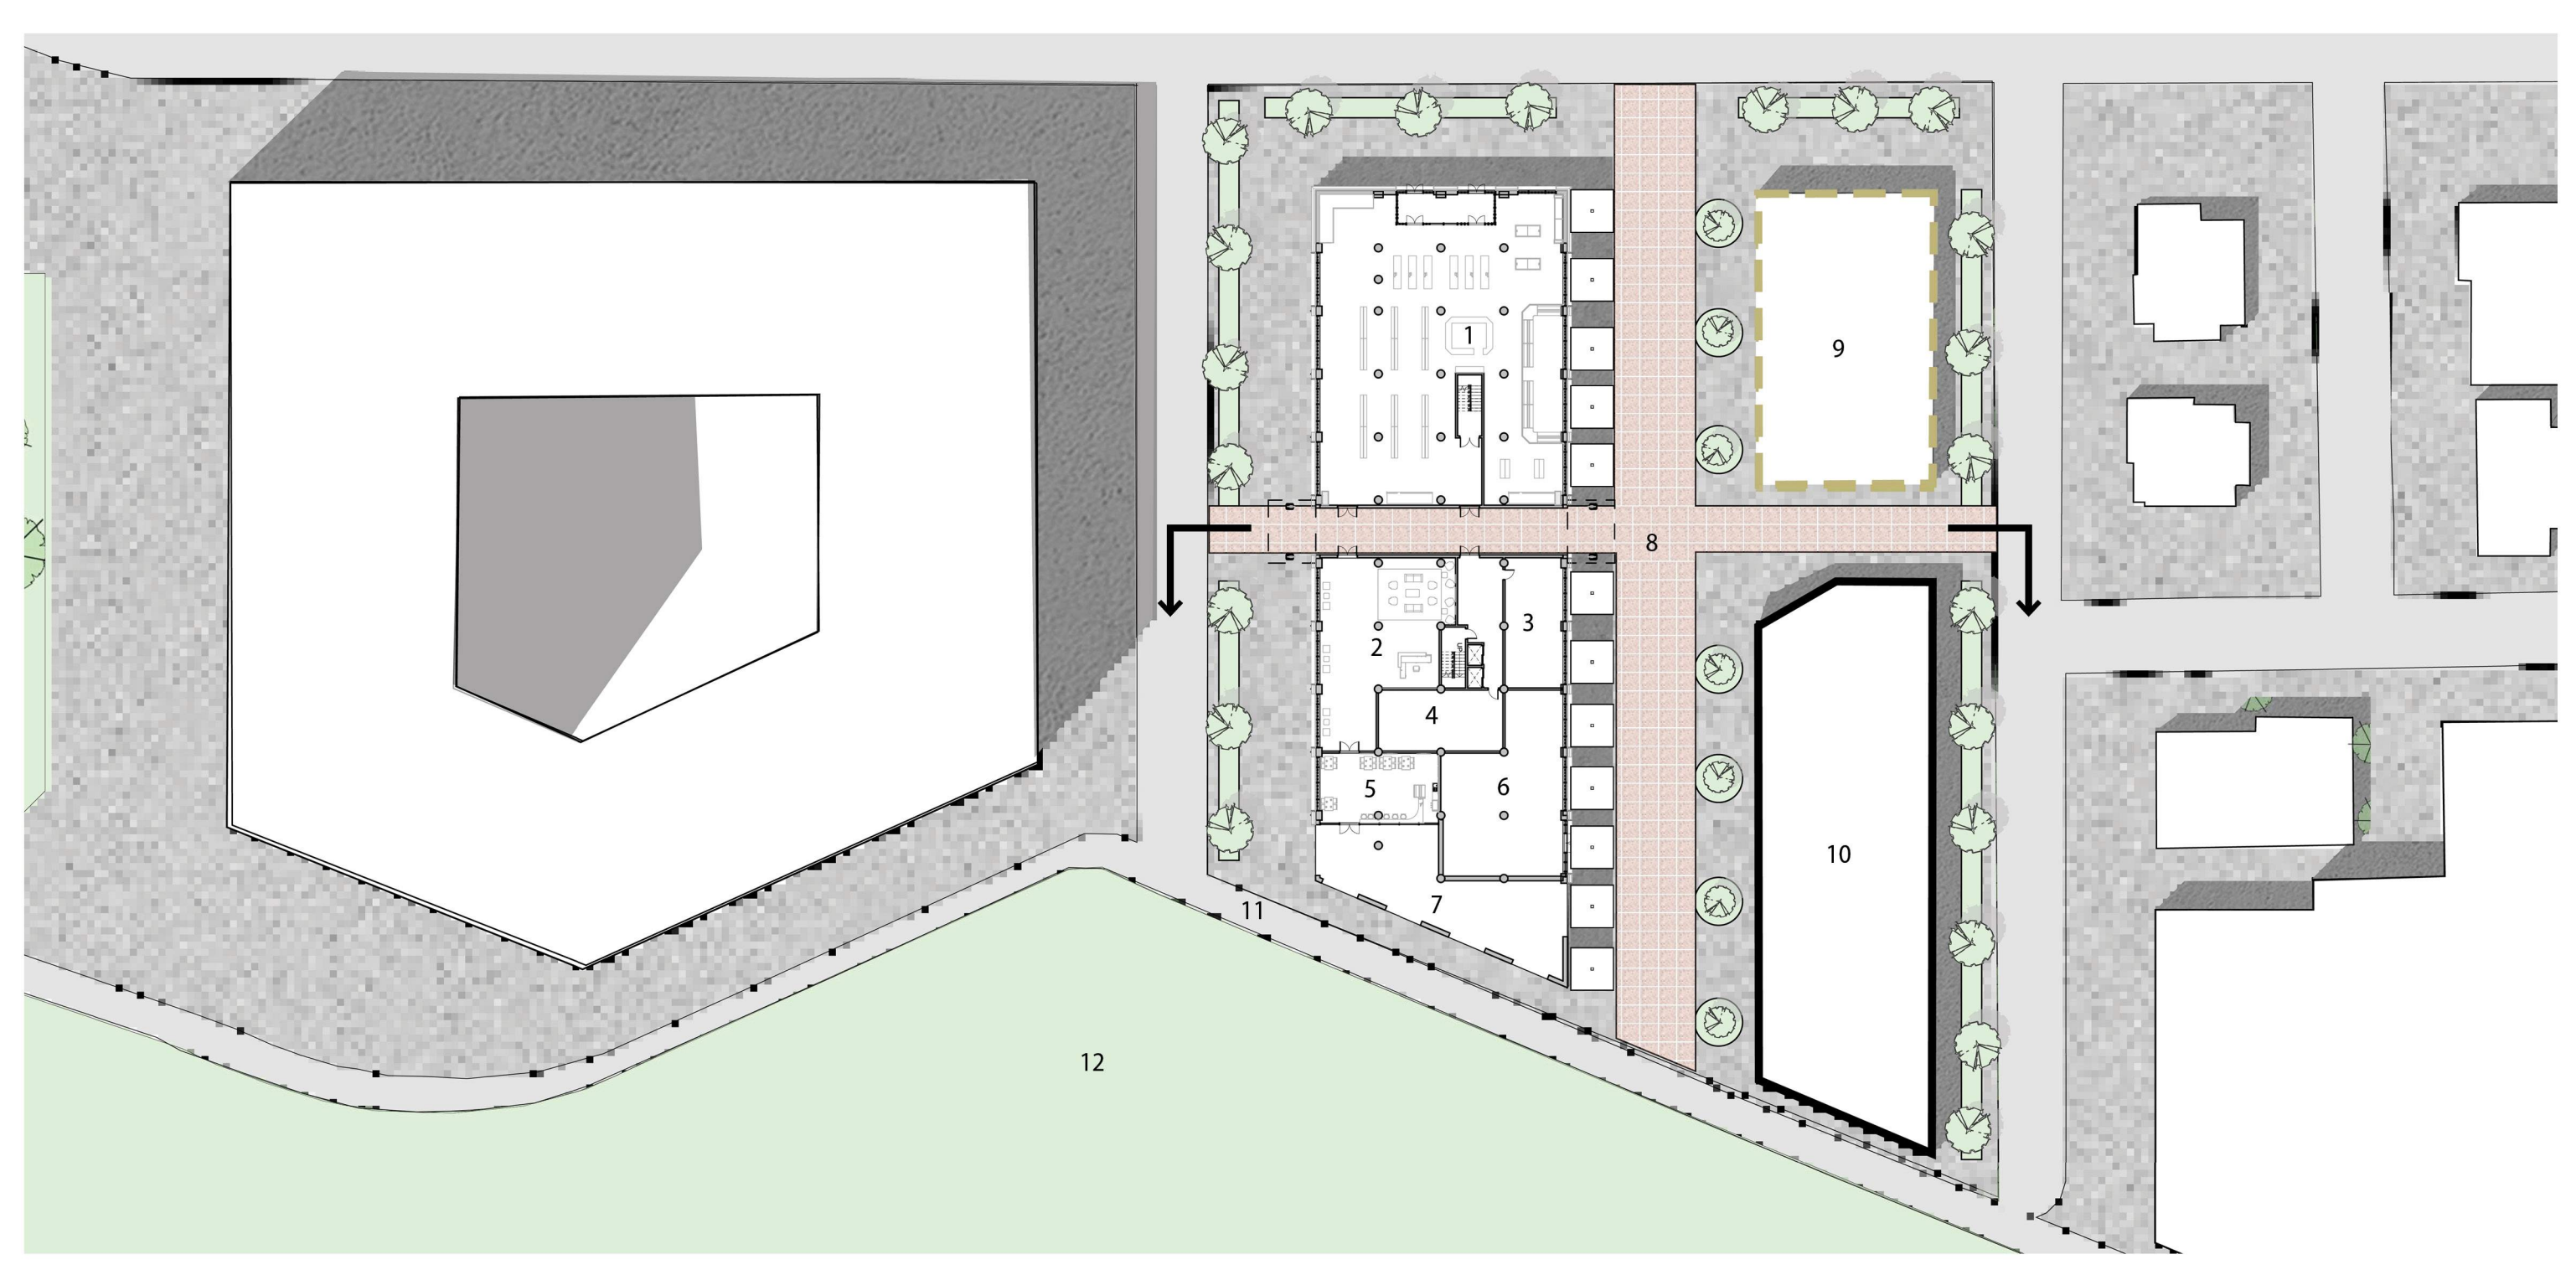
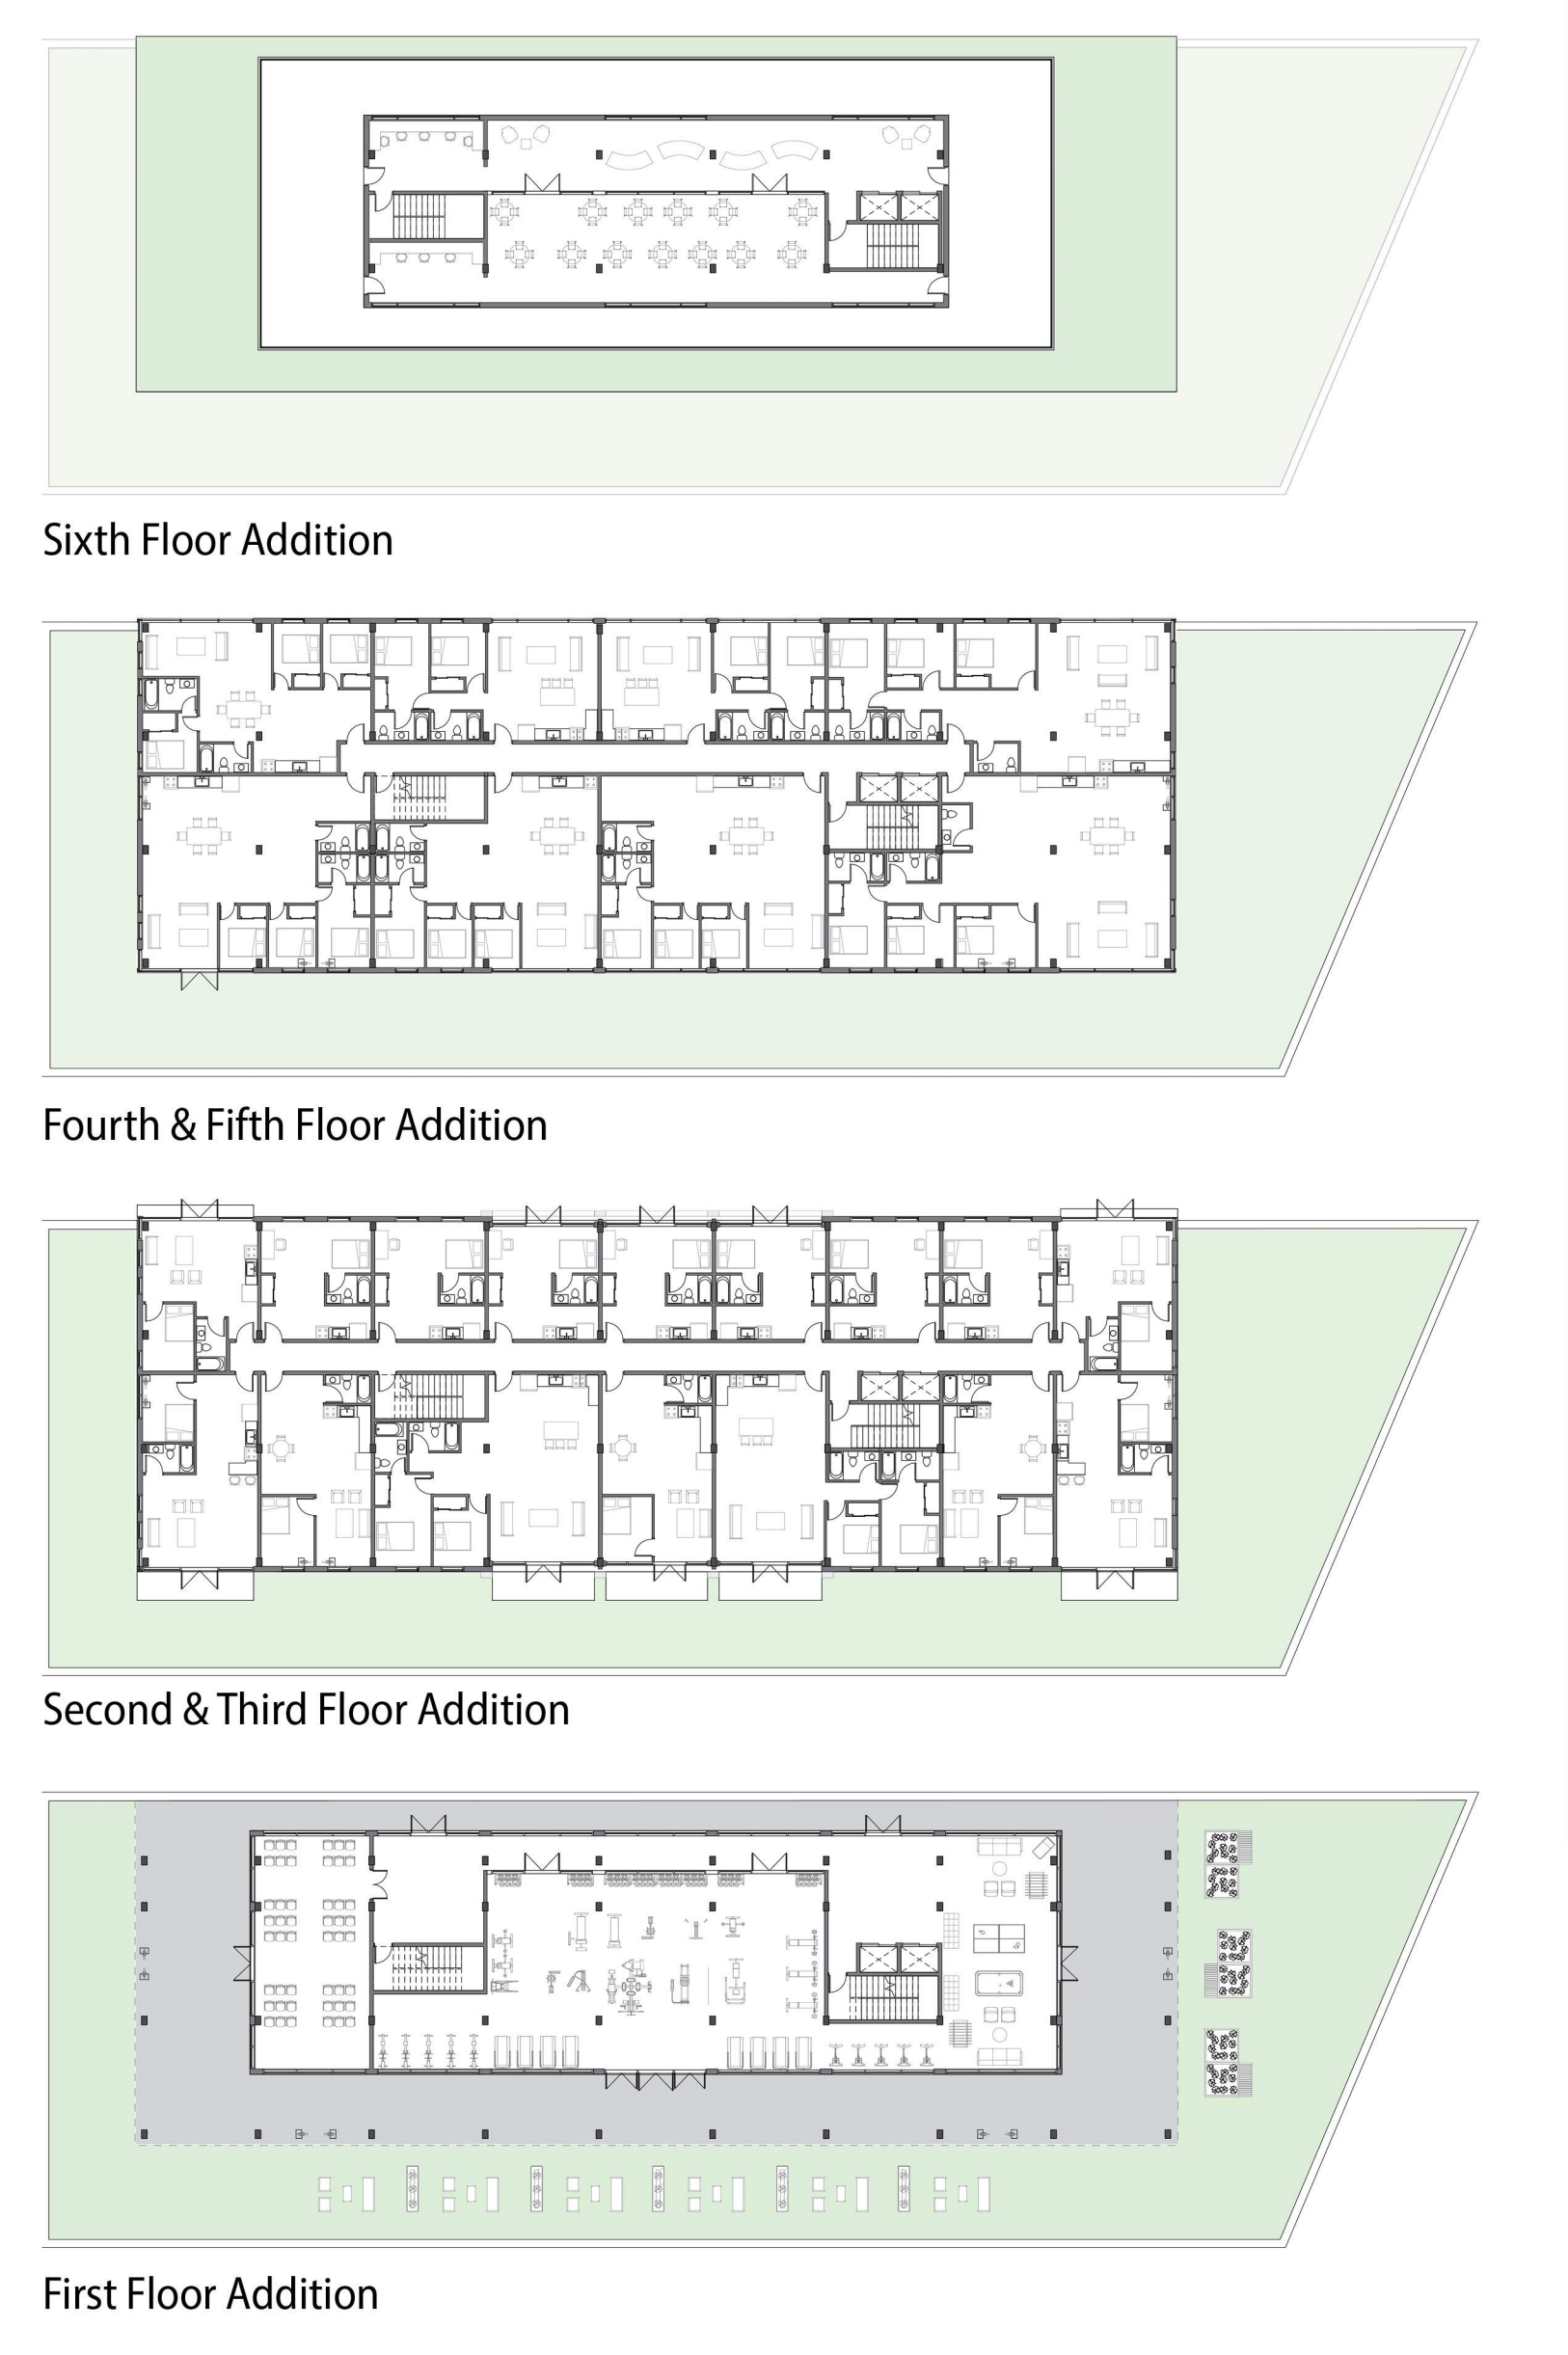
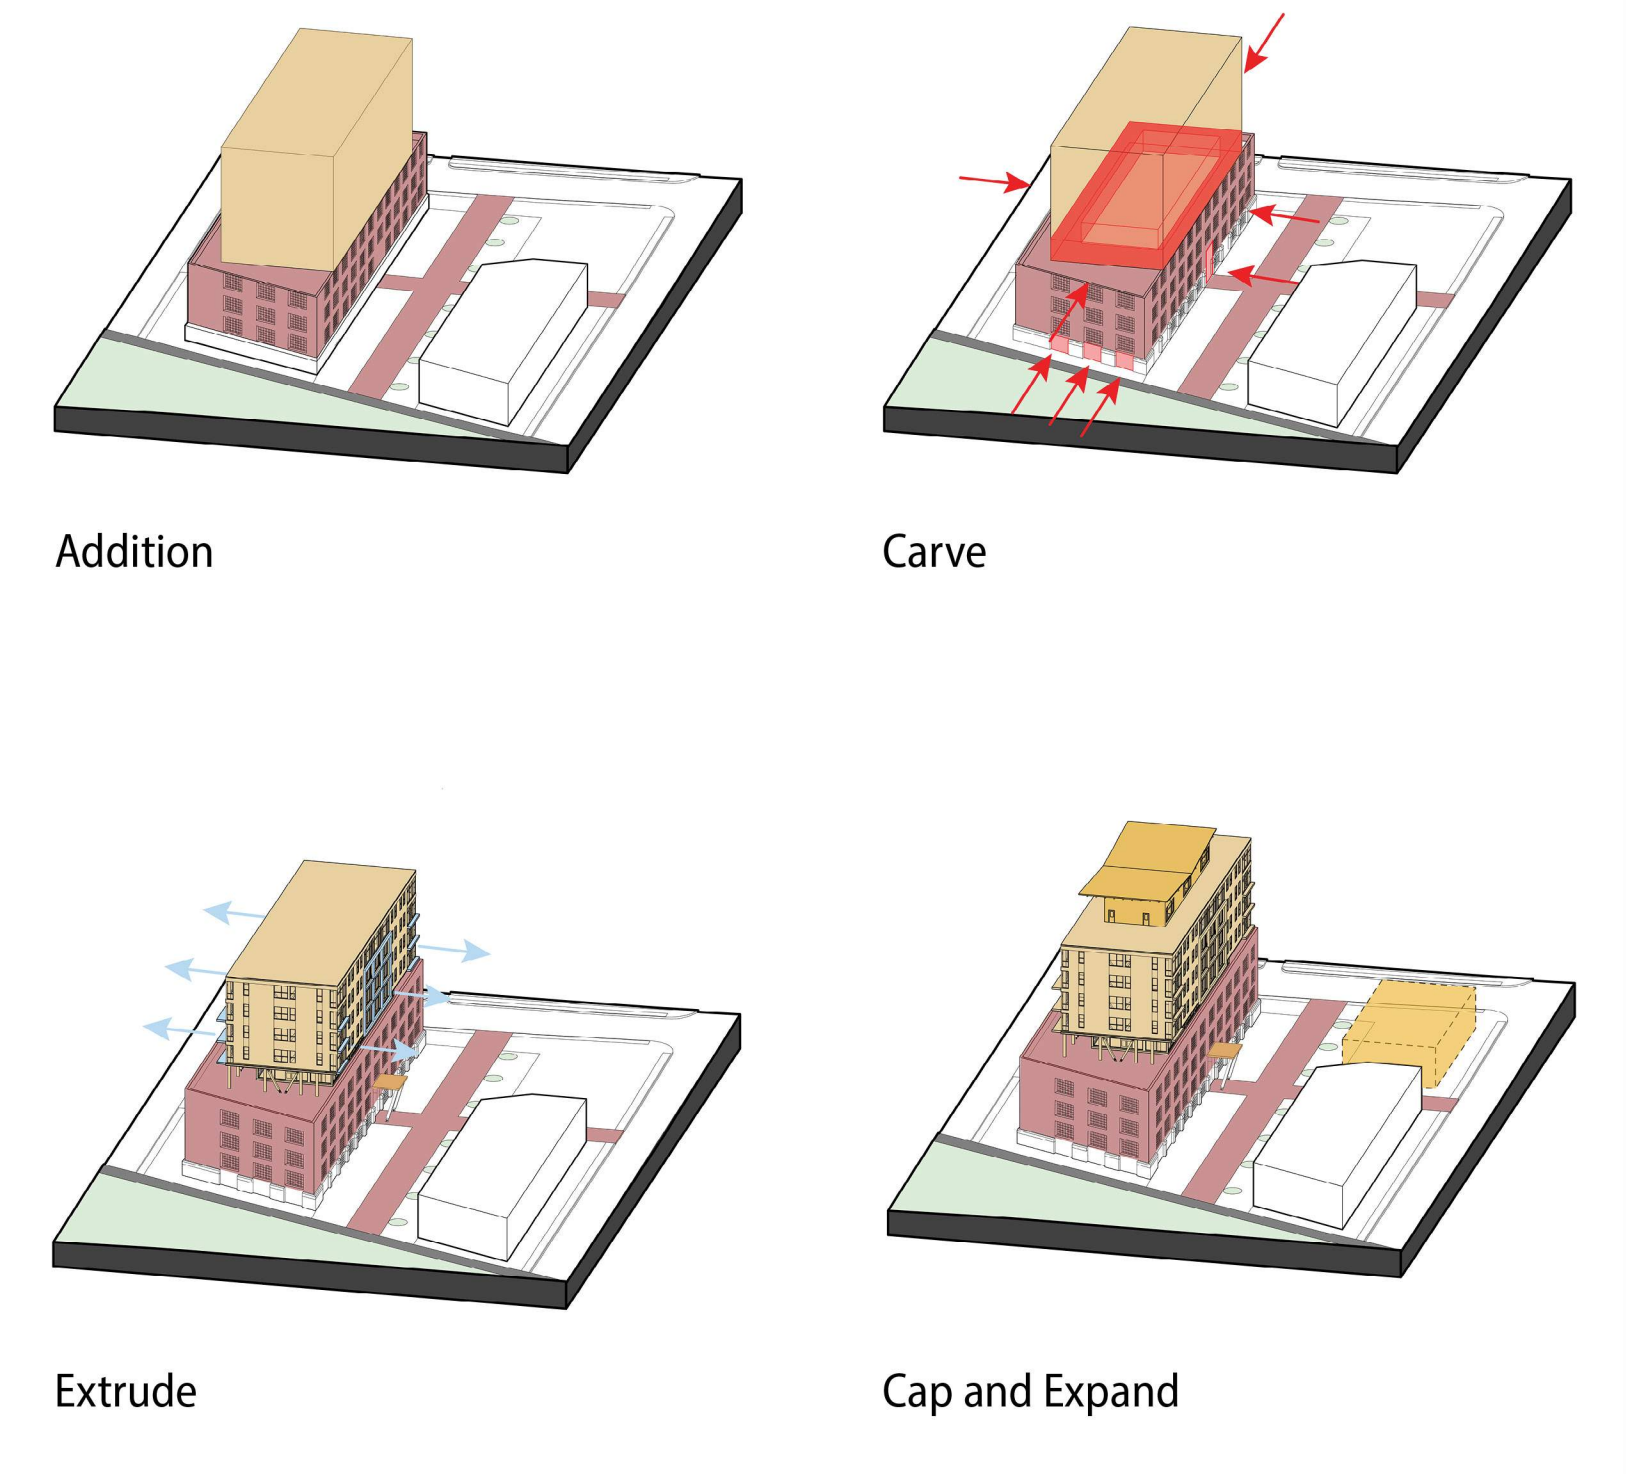
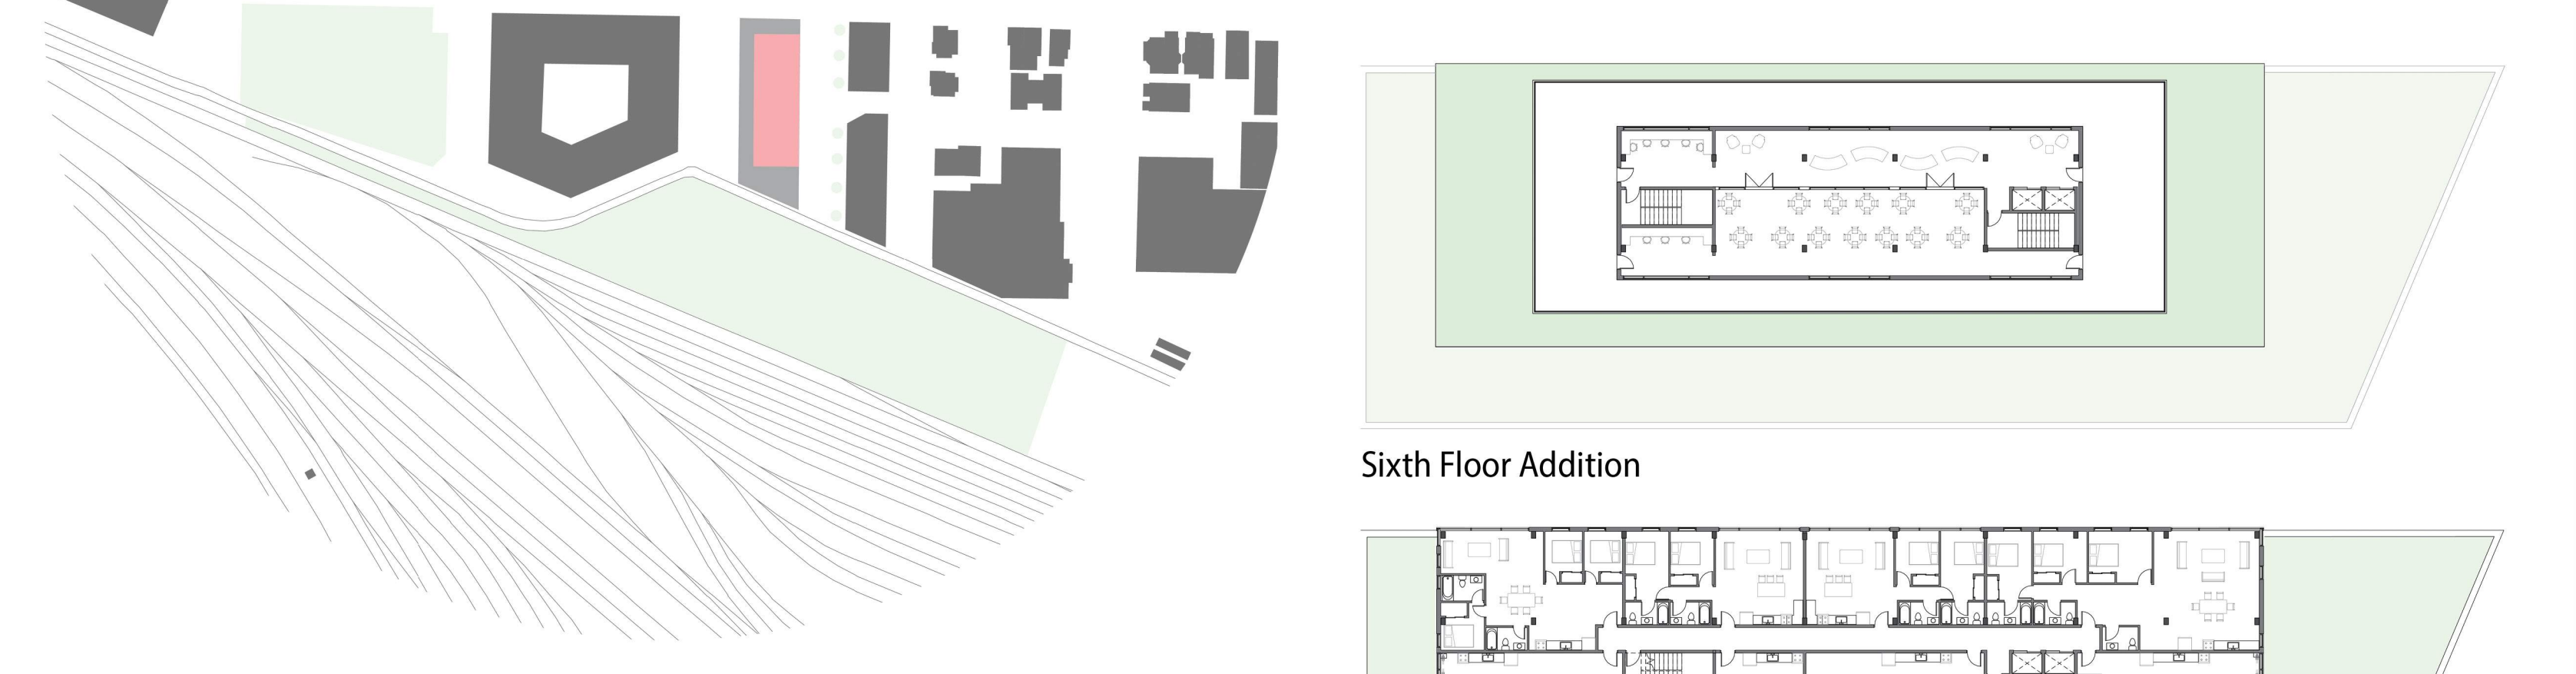
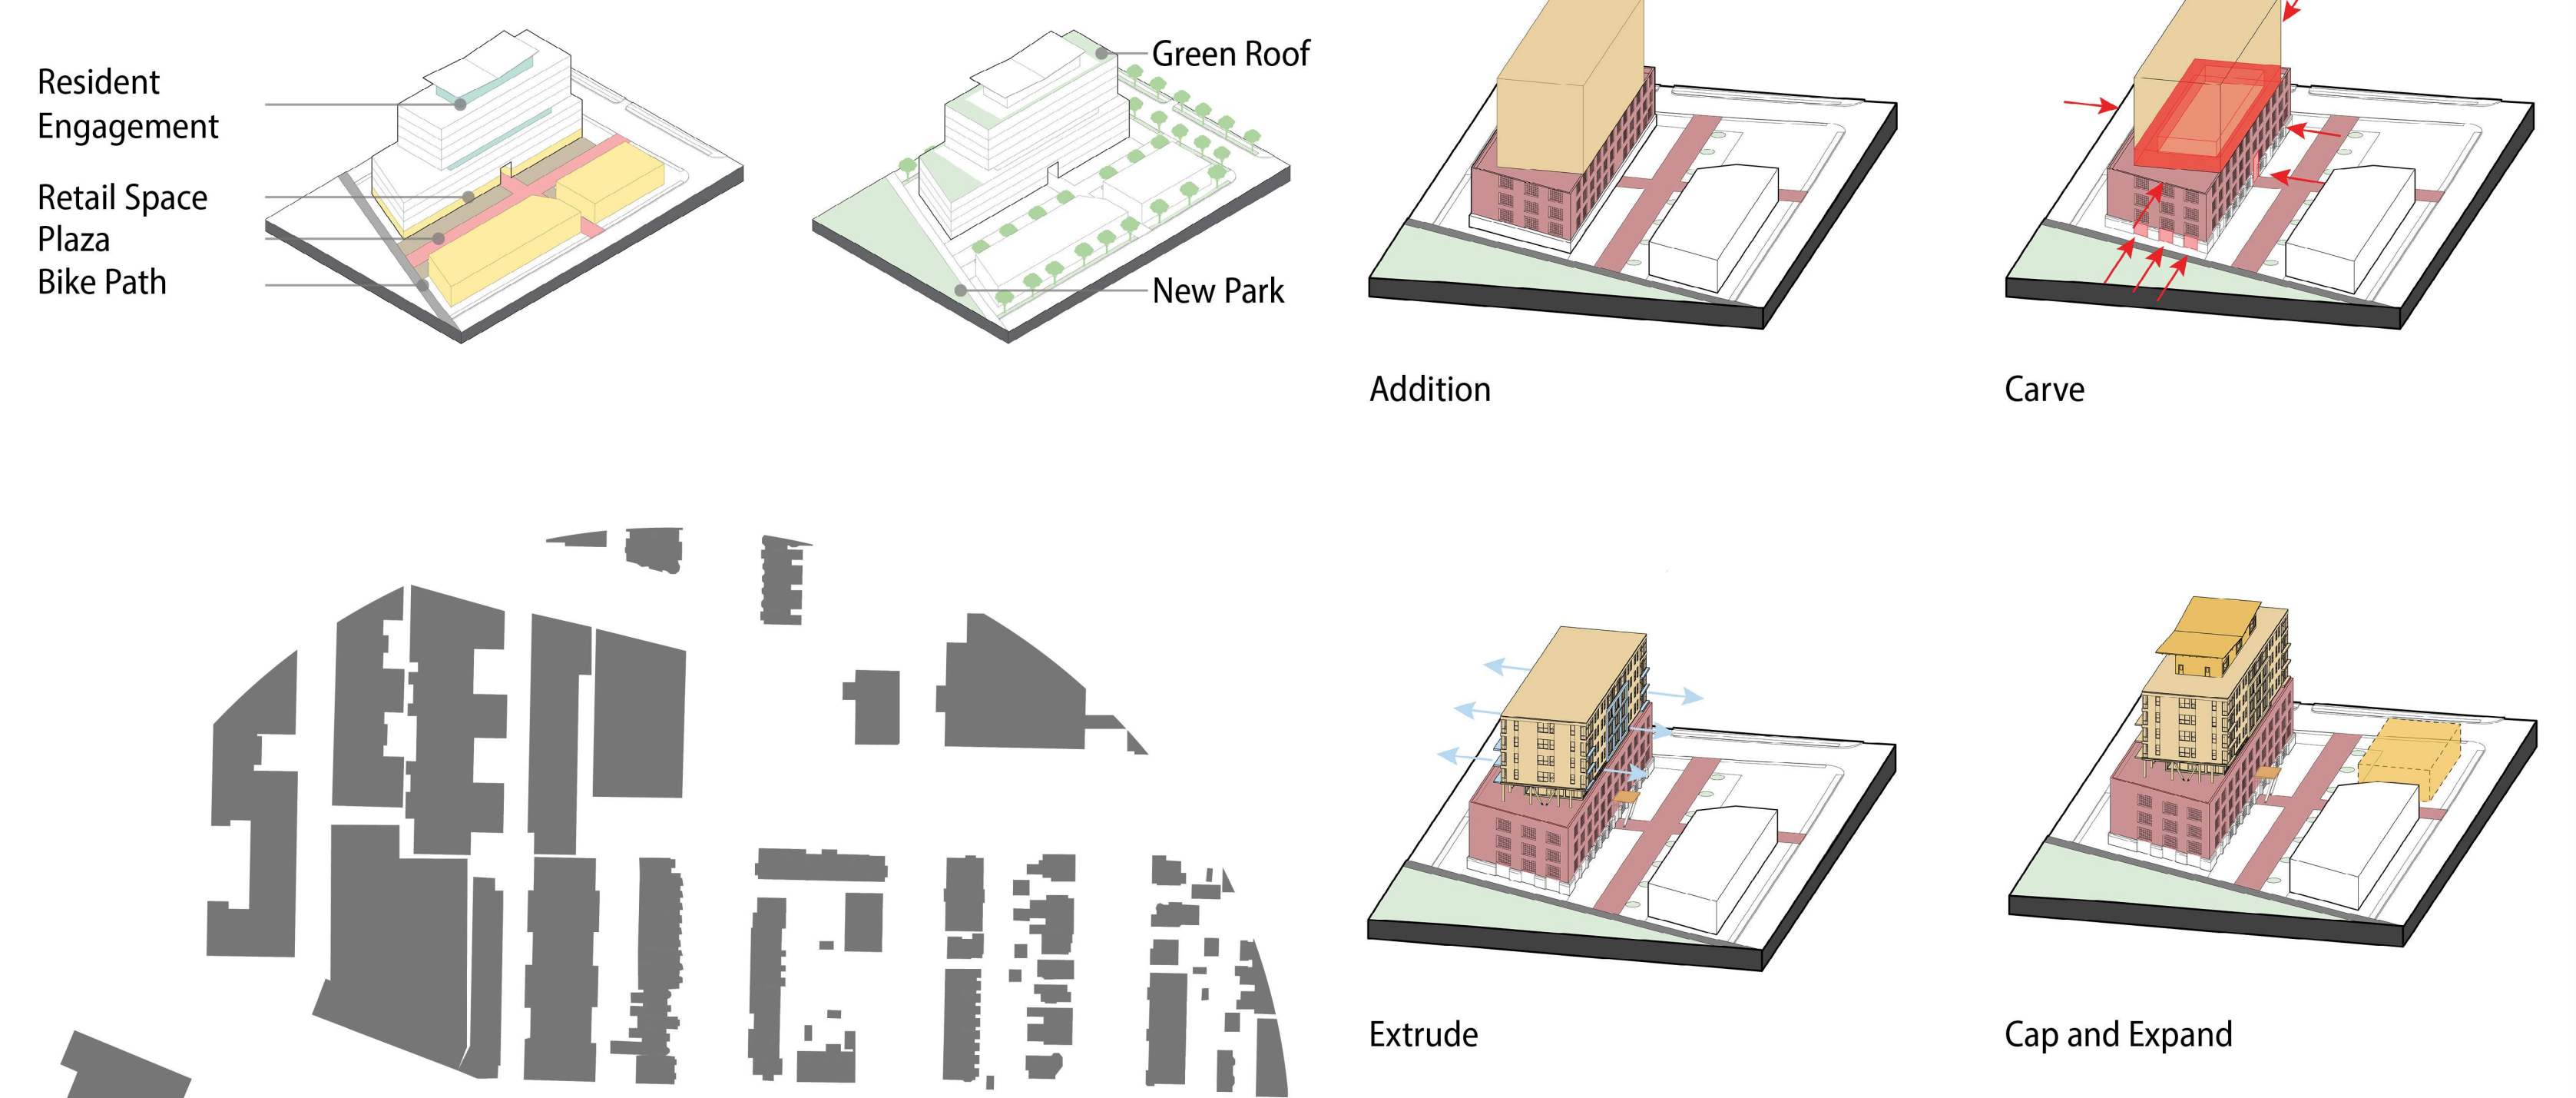
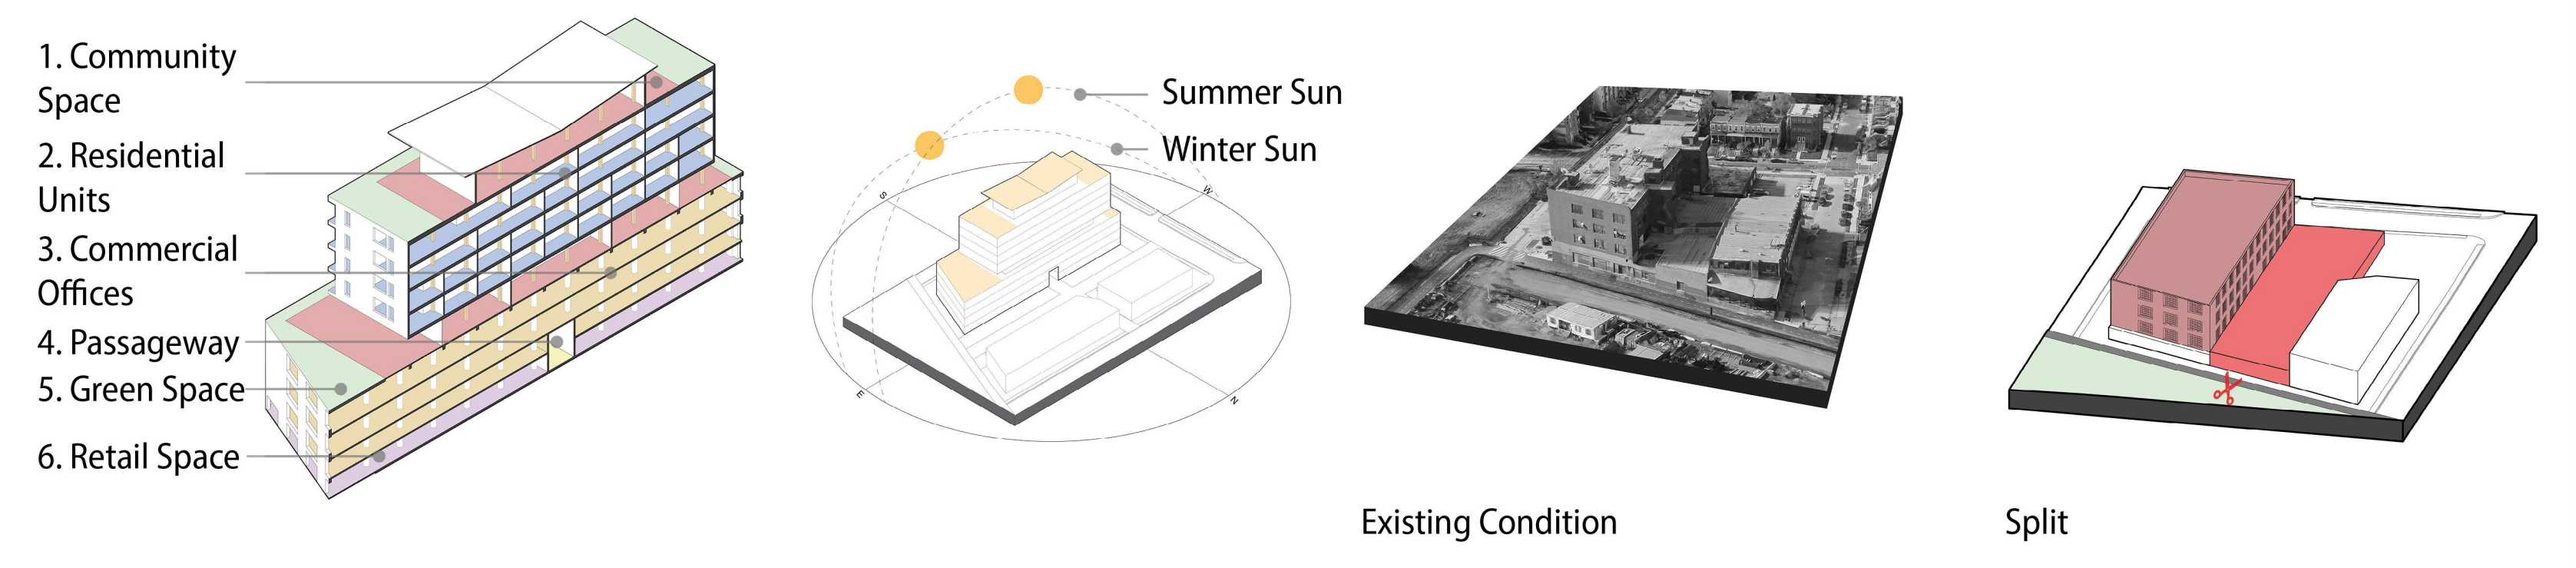
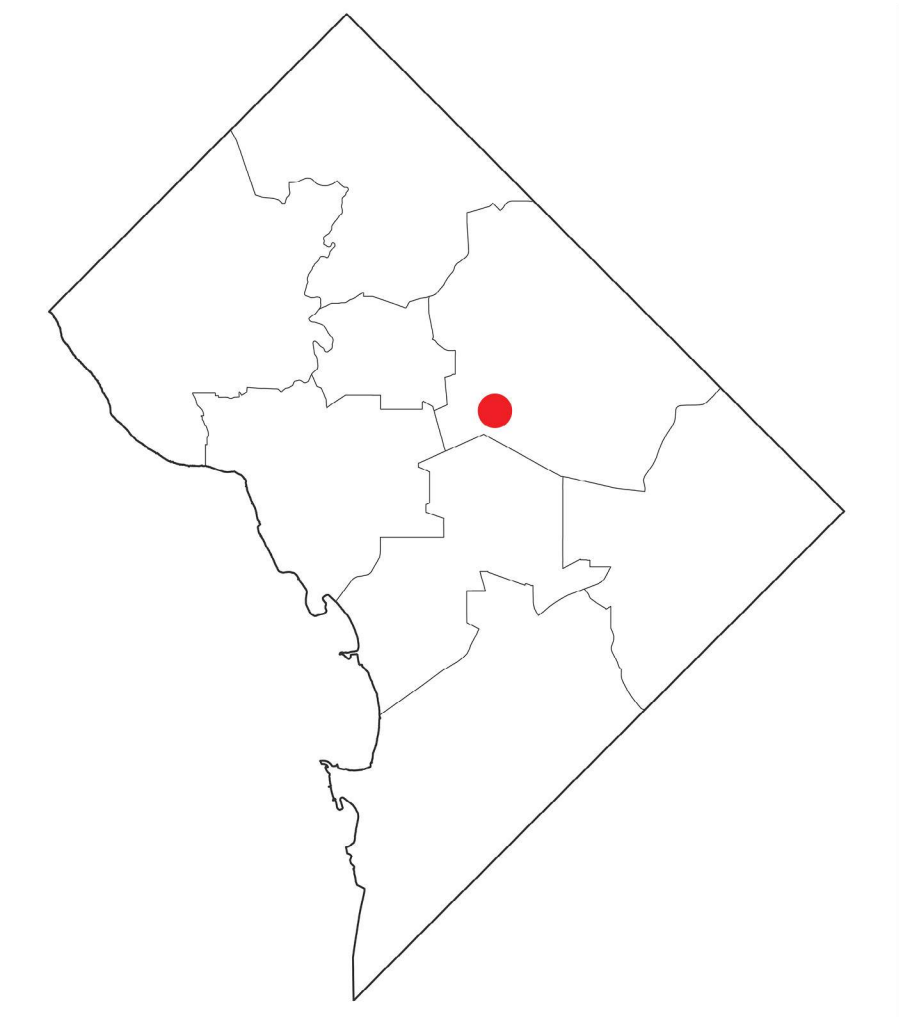


Early Concepts

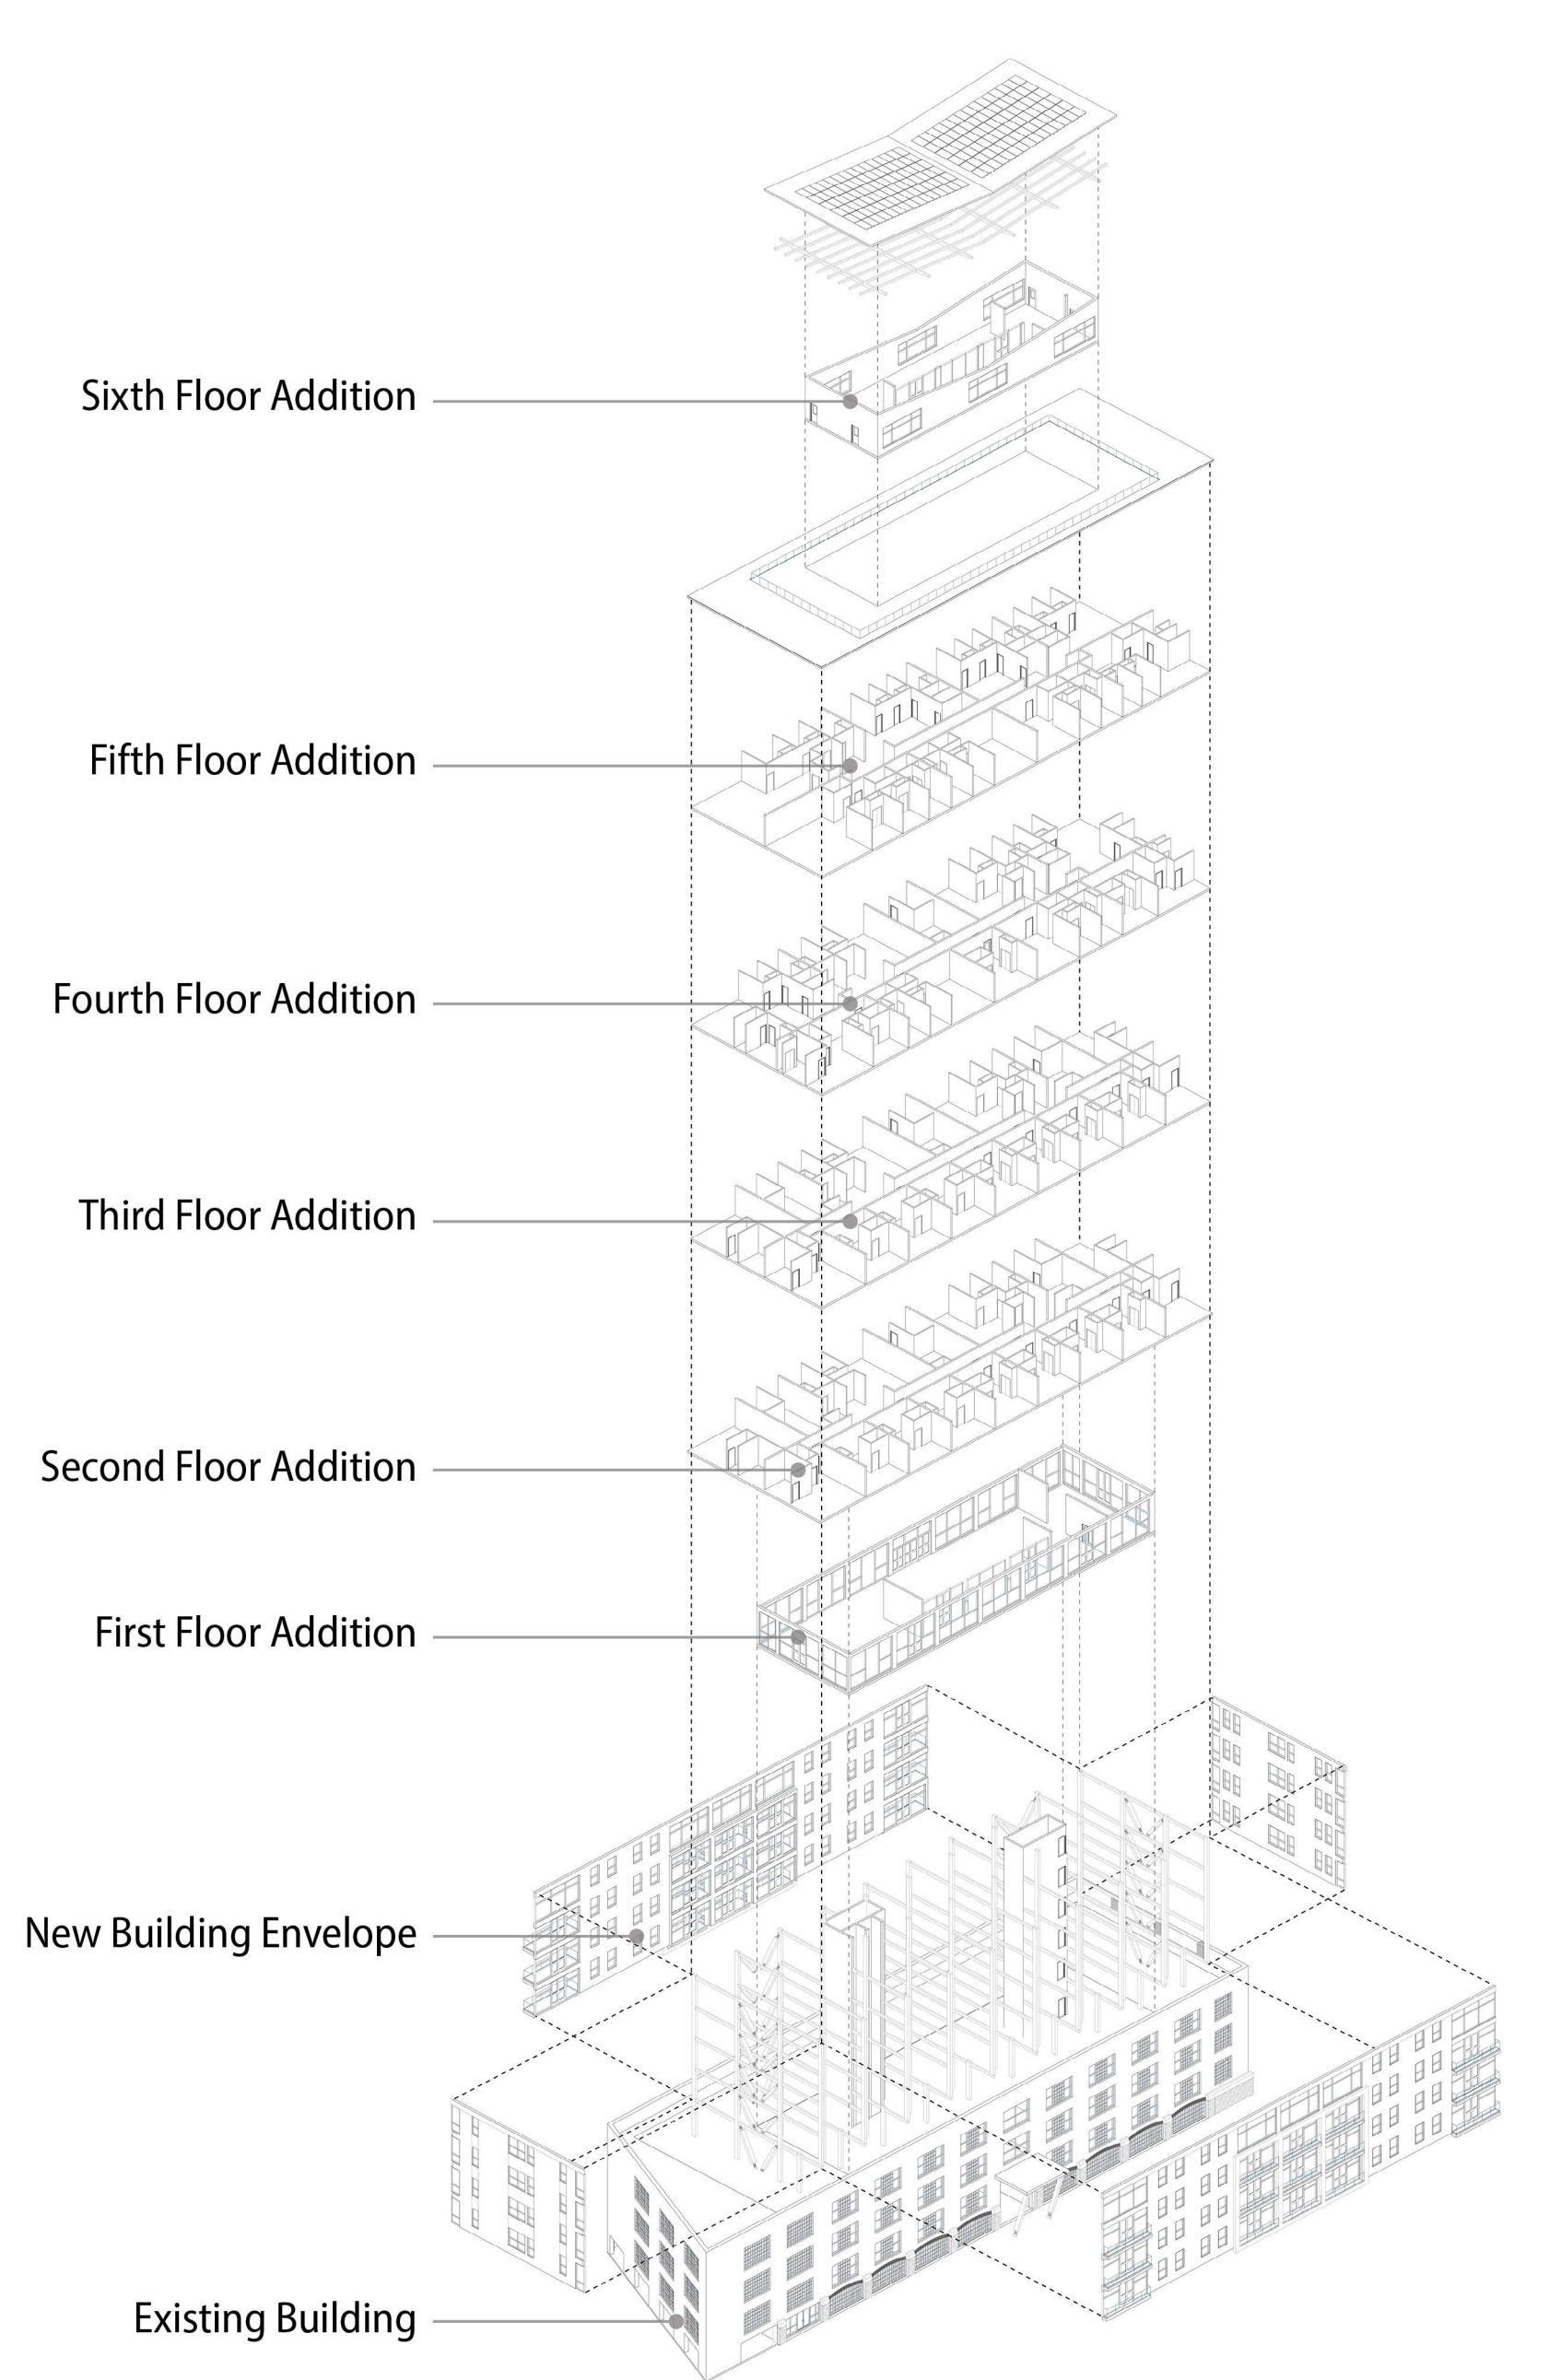

- 1. Grocery
- 2. Lobby
- 3. Bike Storage
- 4. Laundry
- 5. Cafe
- 6. Retail
- 7. Outdoor Cafe Seating
- 8. Plaza
- 9. New | Future Development
- 10. Repurposed Bldg - Retail
- 11. Metropolitan Bike Trail
- 12. Proposed Park Area

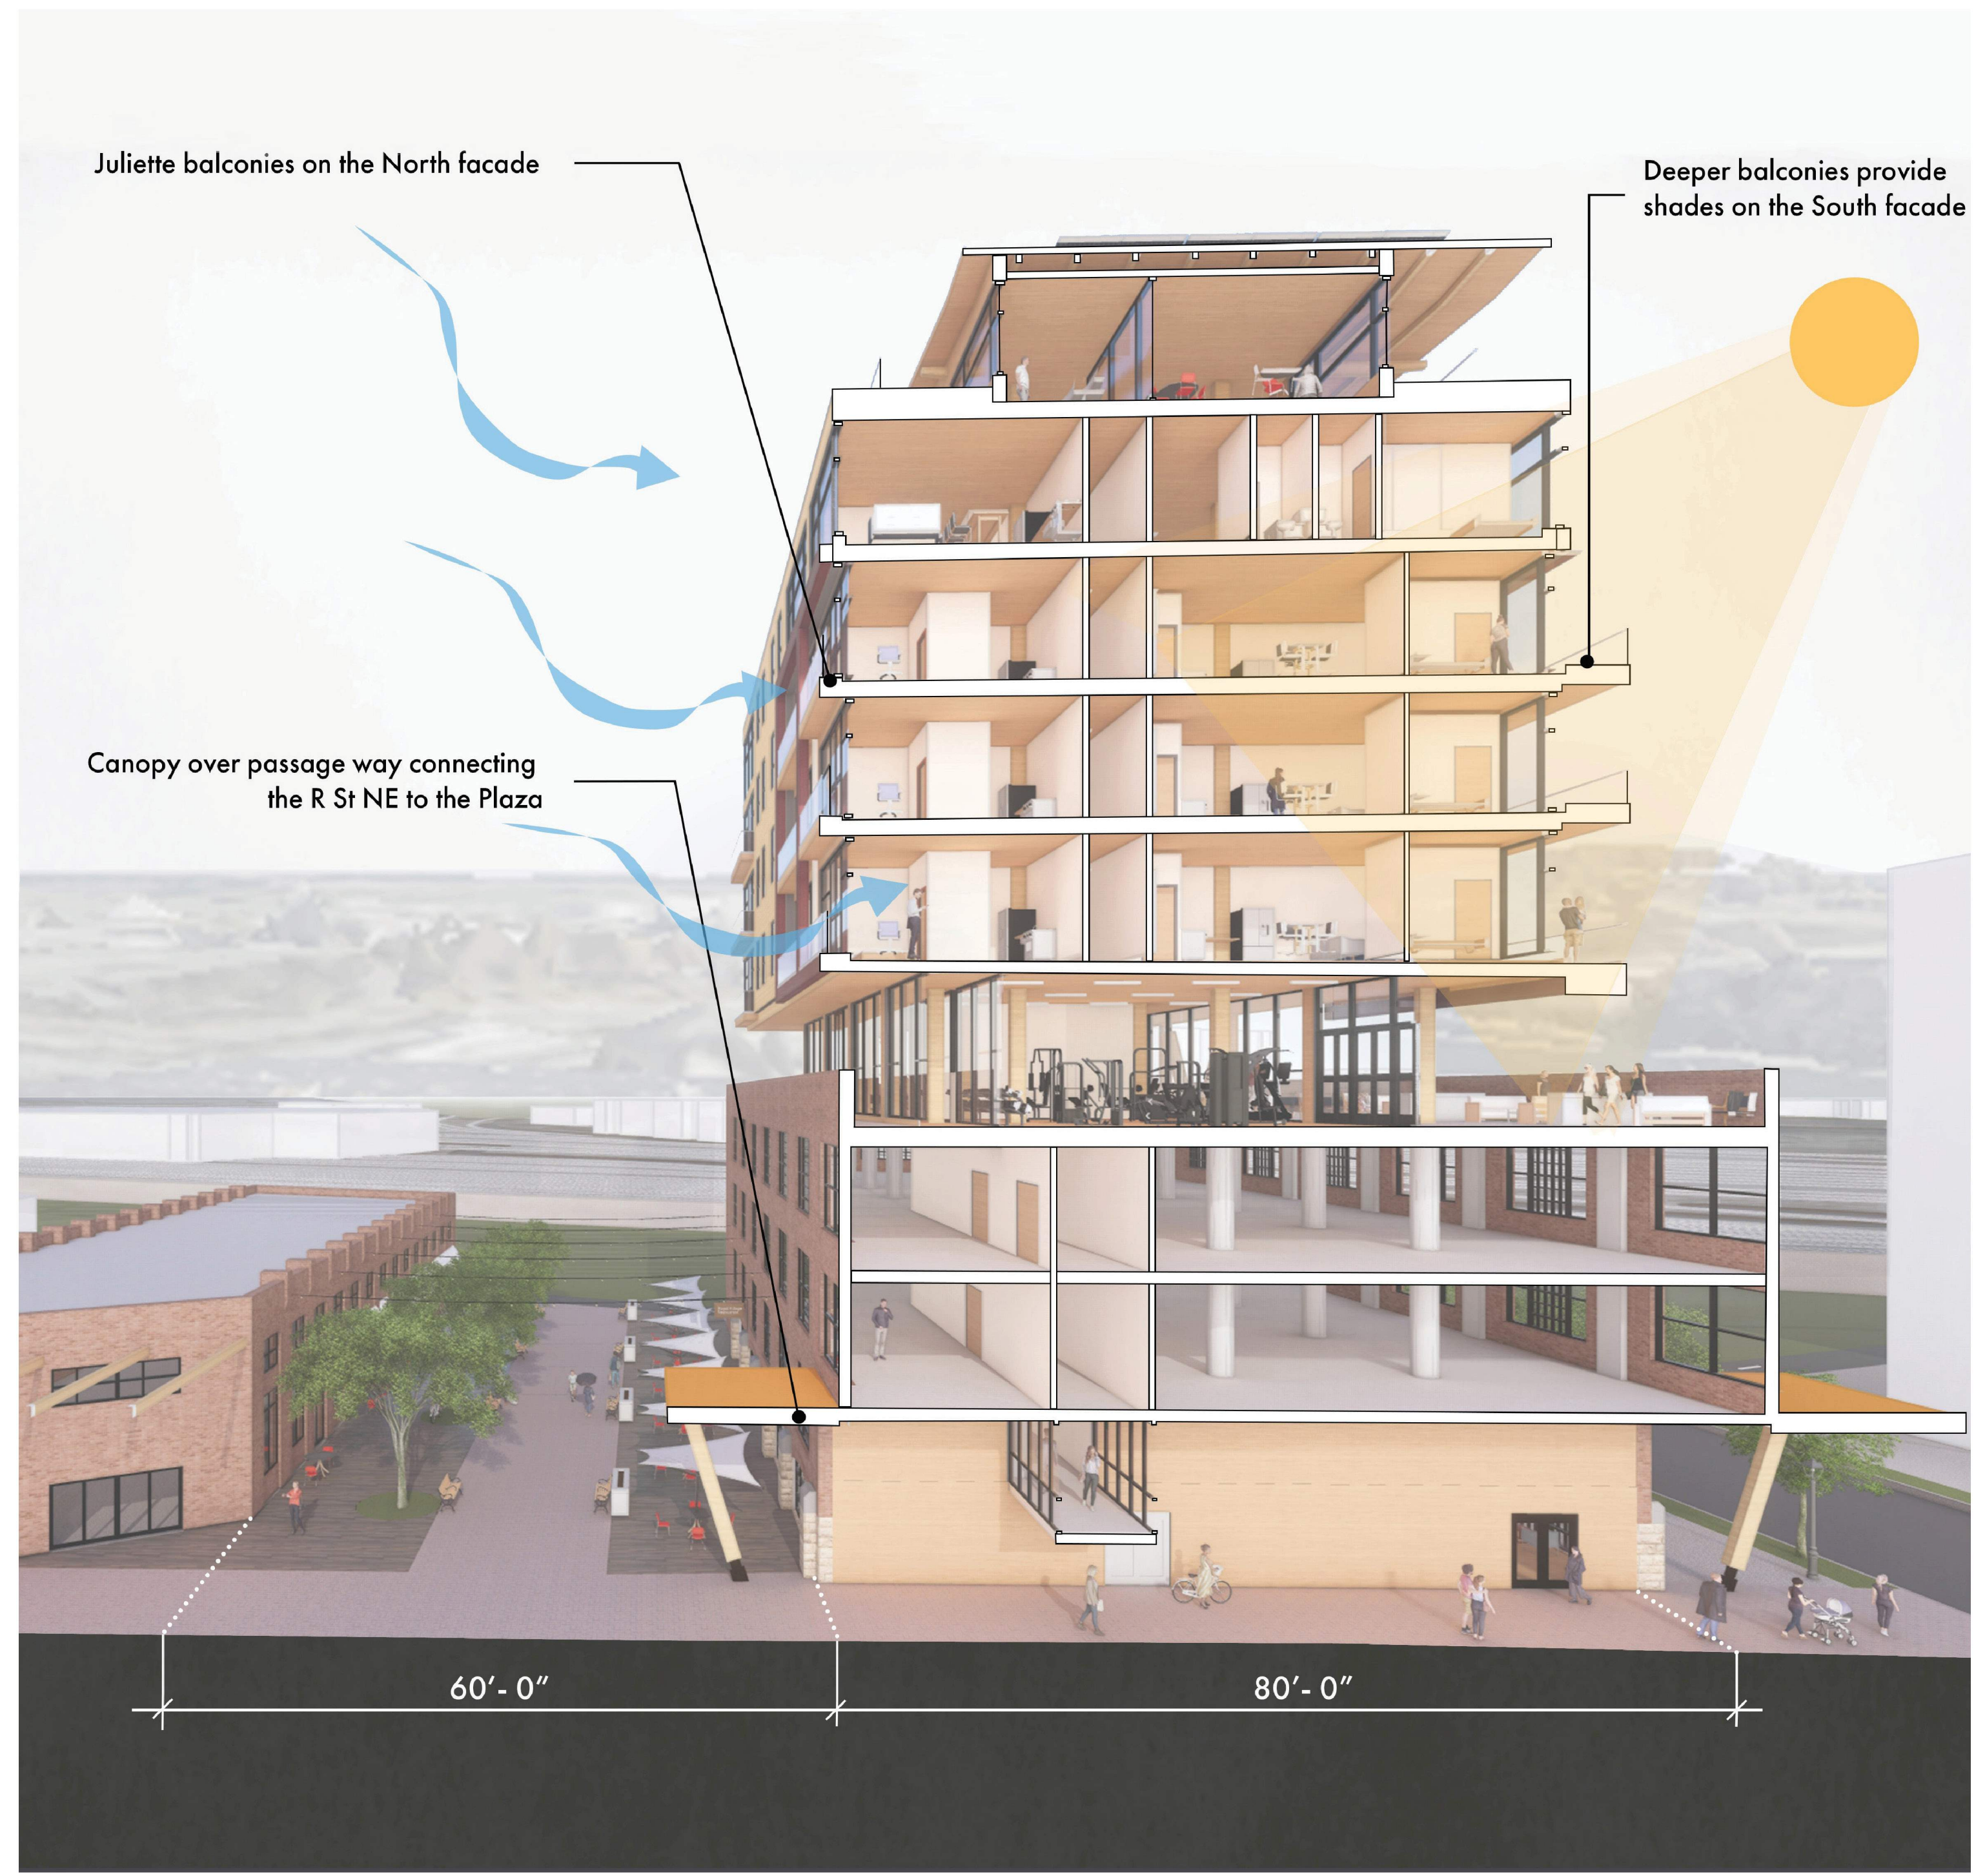

# CARVING COMMUNITIES